


50 40 30 20 10 0 10 20 30 40 50 60 70


150 140 130 120 110 100 90 80 70 60 80 90 100 110 120 130 140 150

SKOKIE RIVER

EDENS EXPRESSWAY OVER SKOKIE RIVER

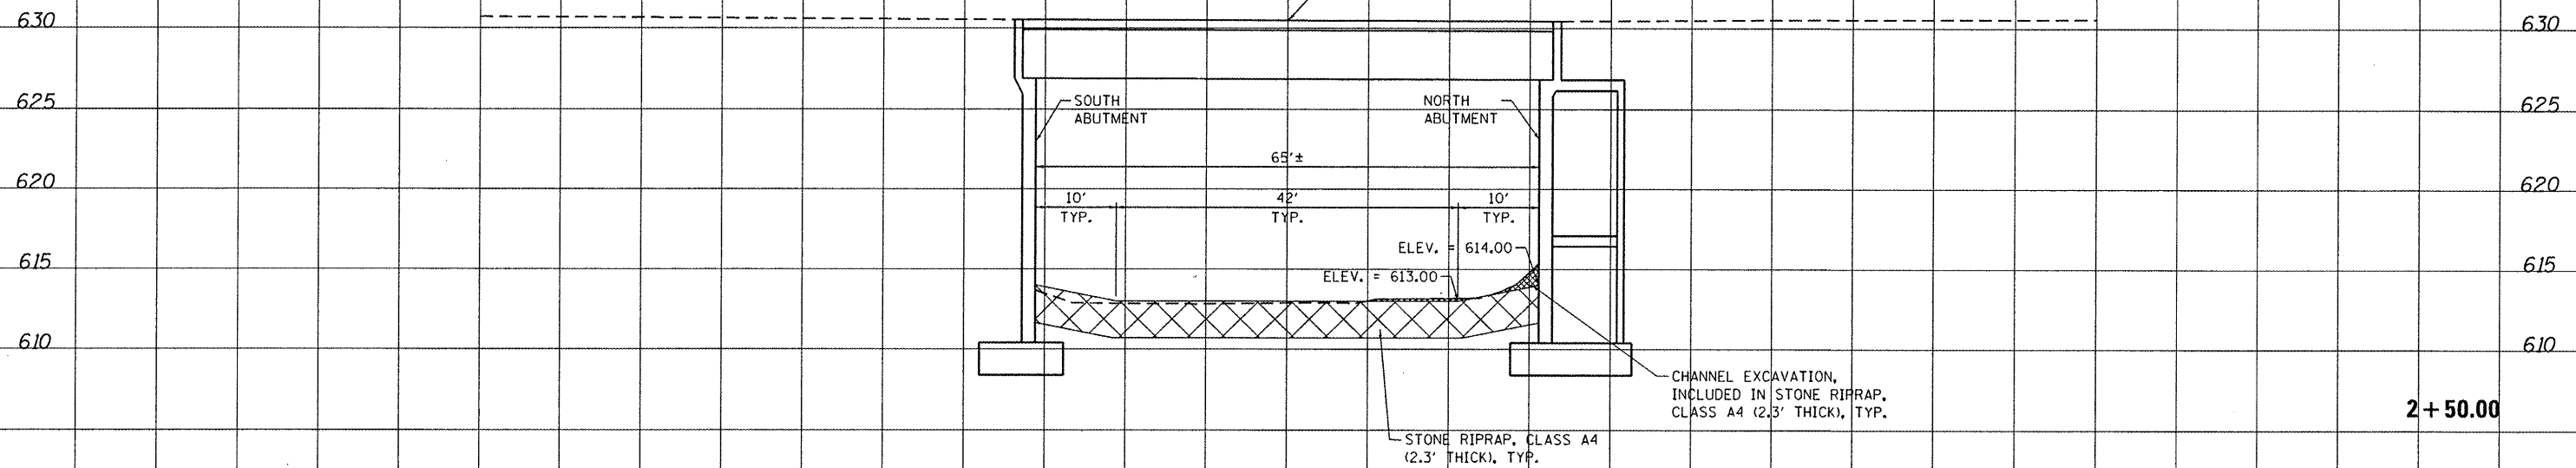

EDENS EXPRESSWAY OVER SKOKIE RIVER

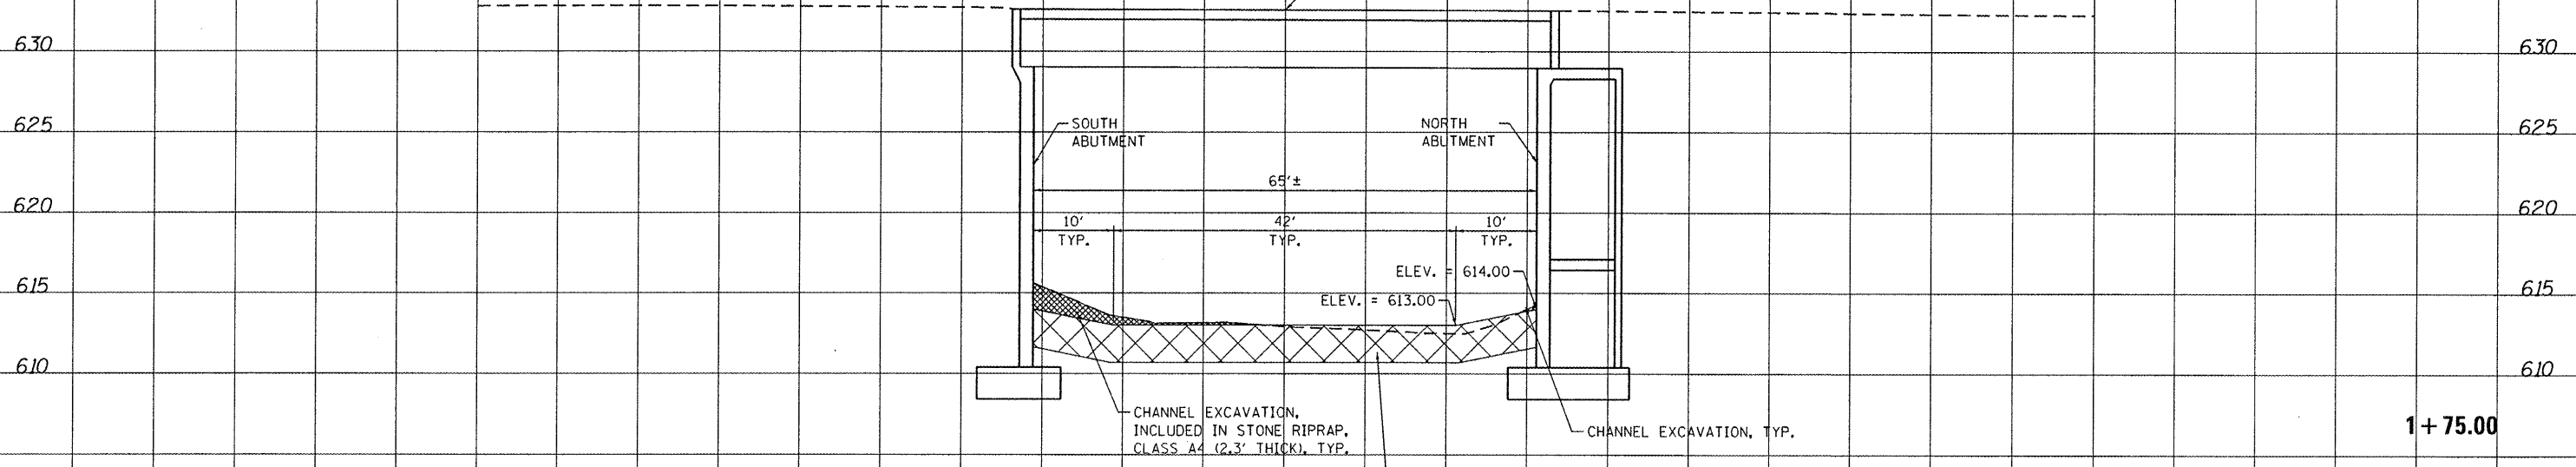

DATE	
BY	
FINAL SURVEY	
PLOTTED	
NOTE BOOK	
AREAS CHECKED	
NO.	

DATE	
BY	
ORIGINAL SURVEY	
PLOTTED	
NOTE BOOK	
AREAS CHECKED	
NO.	

150 140 130 120 110 100 90 80 70 60 50 40 30 20 10 0 10 20 30 40 50 60 70 80 90 100 110 120 130 140 150



USER NAME = jguerr	DESIGNED C. HARTKE	REVISED
PLOT SCALE = 1:100H, 1:5V	DRAWN S. PERNAL	REVISED
PLOT DATE = 2/21/2012	CHECKED T. HAMILTON	REVISED
	DATE 2/21/12	REVISED

STATE OF ILLINOIS
DEPARTMENT OF TRANSPORTATION

CROSS SECTIONS
EDENS EXPRESSWAY OVER SKOKIE RIVER
SCALE: 1:100H, 1:5V SHEET NO. 2 OF 3 SHEETS STA. 1+75.00 TO STA. 2+50.00

F.A. RTE.	SECTION	COUNTY	TOTAL SHEETS	SHEET NO.
VAR.	2011-212-1	COOK	18	13
CONTRACT NO. 60R54			ILLINOIS FED. AID PROJECT	