
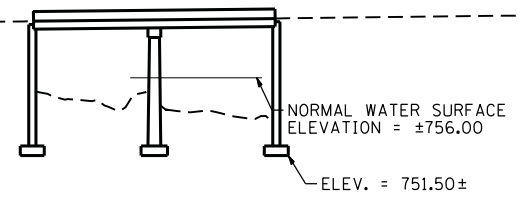


**LEGEND**

 STONE RIPRAP, CLASS A4 (3' THICK)

- BM 1: CHISELED SQUARE ON TOP OF THE NE WING WALL  
ELEV. = 765.31
- BM 2: NAIL IN NORTH FACE OF POWER POLE APPROXIMATELY  
150 WEST OF BRIDGE (OFF NB SHOULDER)  
ELEV. = 761.88

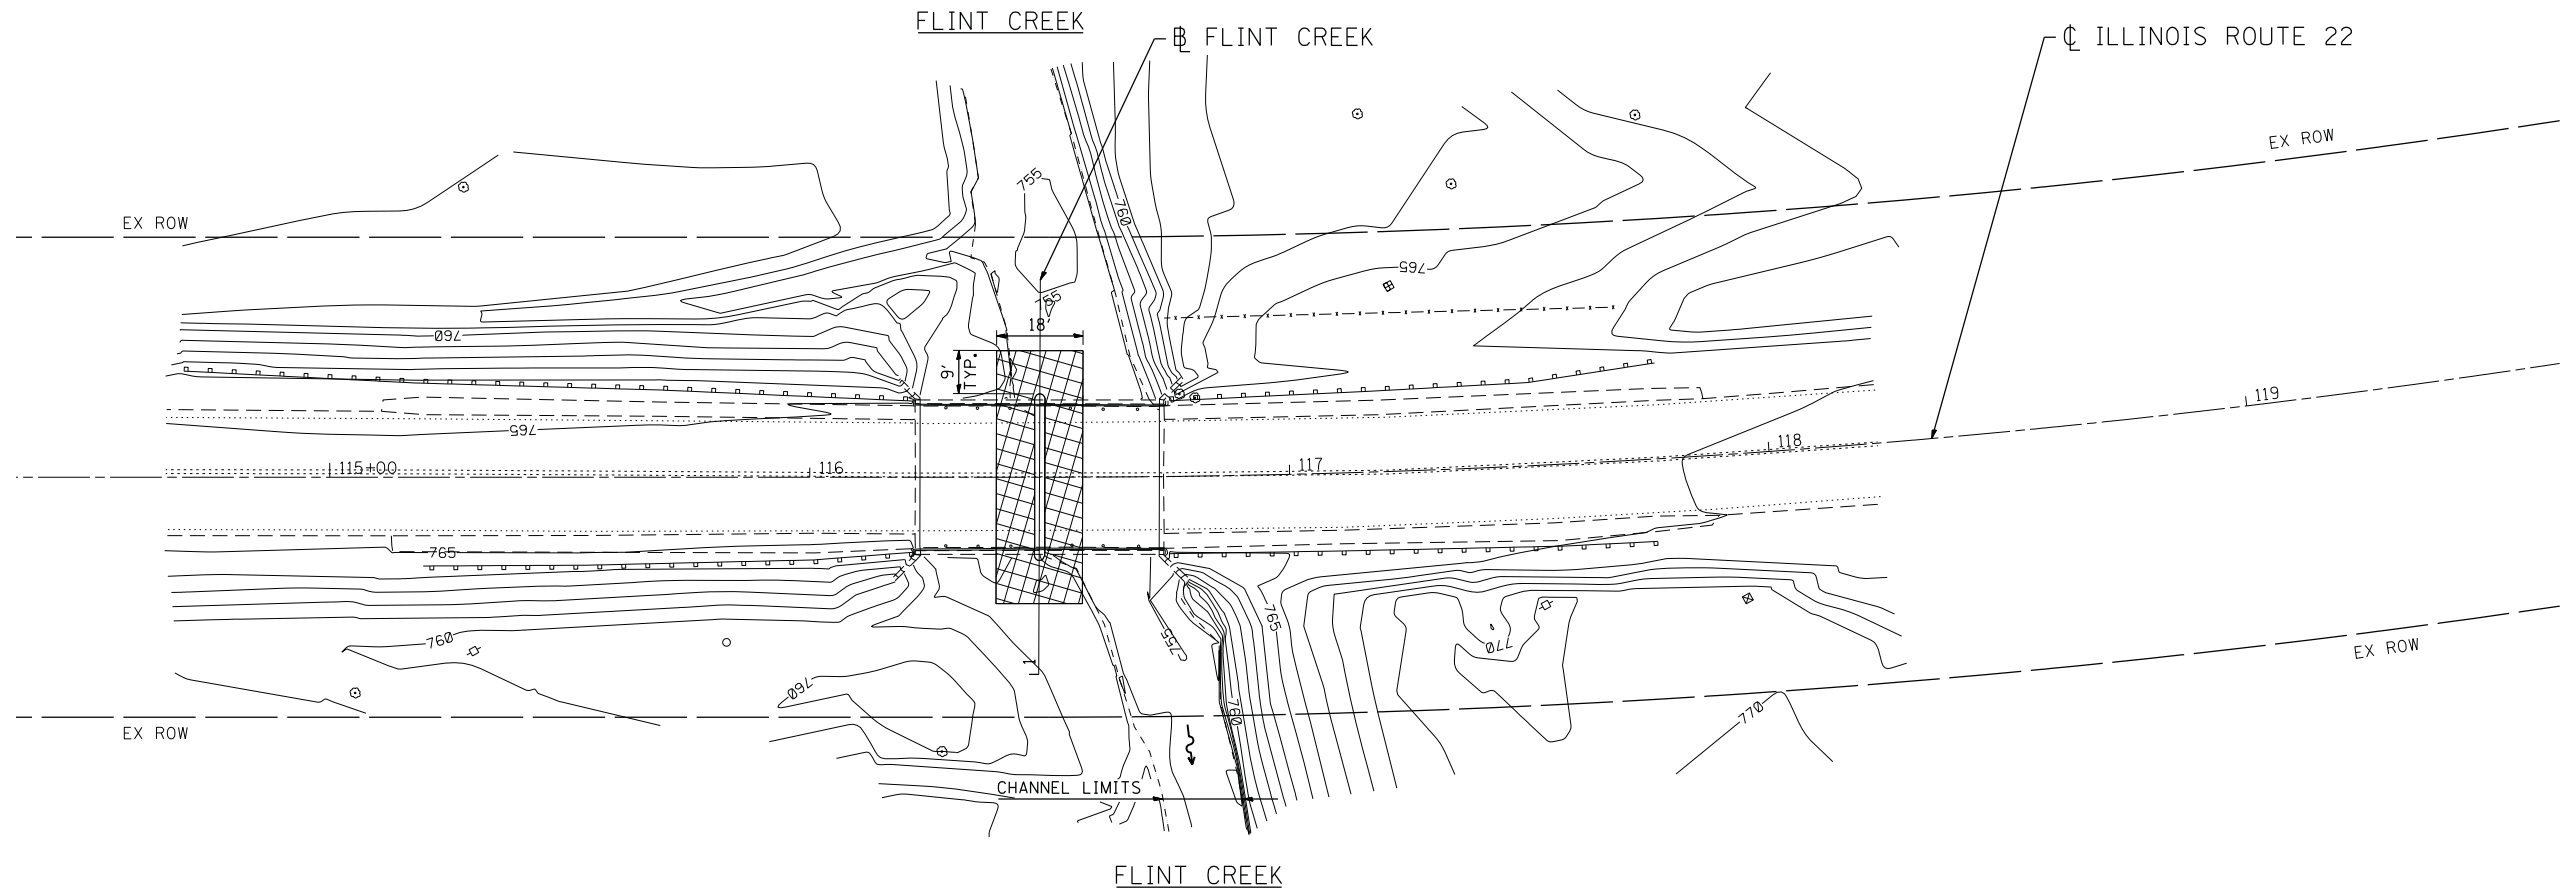

ACCESS TO THIS SITE IS LIMITED. THE CONTRACTOR SHALL ONLY ACCESS THIS SITE BY RAISING AND/OR LOWERING ALL EQUIPMENT AND MATERIAL OVER THE SIDES OF THE BRIDGE. THE CONTRACTOR WILL NOT BE ALLOWED OTHER ACCESS WITHOUT WRITTEN PERMISSION FROM THE ENGINEER. THIS WORK WILL NOT BE PAID FOR SEPARATELY, BUT SHALL BE CONSIDERED AS INCLUDED IN THE CONTRACT UNIT PRICES FOR THE CONSTRUCTION ITEMS INVOLVED AND NO ADDITIONAL COMPENSATION WILL BE ALLOWED.

COMPANY NAME: #COMPANY NAME#  
 PROJECT CONTACT: #PROJECT\_CONTACT#  
 DATE PLOTTED: 2/15/2012 5:27:50 PM  
 FILE NAME: 86100196.19-IL22\_SHER-eros-01.dgn  
 PLOT DRIVER: pdfcut  
 PEN TABLE: Struct\_22x34.tbl



USER NAME = JGuerr	DESIGNED - C. HARTKE	REVISED -
	DRAWN - S. PERNAL	REVISED -
PLOT SCALE = 1"=20'	CHECKED - T. HAMILTON	REVISED -
PLOT DATE = 2/15/2012	DATE - 2/15/12	REVISED -

**STATE OF ILLINOIS  
DEPARTMENT OF TRANSPORTATION**

**EROSION AND SEDIMENT CONTROL PLAN  
ILLINOIS ROUTE 22 OVER FLINT CREEK**

SCALE: 1"=20'    SHEET NO. 2 OF 2 SHEETS    STA. 1110+00 TO STA. 1113+00

F.A. RTE.	SECTION	COUNTY	TOTAL SHEETS	SHEET NO.
VAR.	2011-222-1	LAKE	16	6
FED. ROAD DIST. NO.			ILLINOIS FED. AID PROJECT	CONTRACT NO. 60R83