
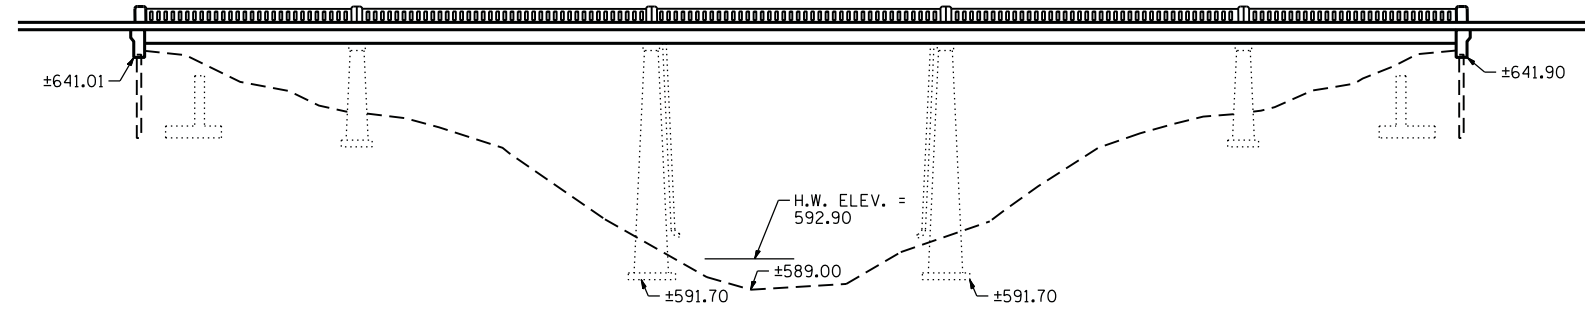


LEGEND

 STONE RIPRAP, CLASS A4 (3' THICK)

BM 1: FIRE HYDRANT BOLT 80' SOUTH OF BRIDGE (OFF NB SHOULDER)
ELEV. = 652.01

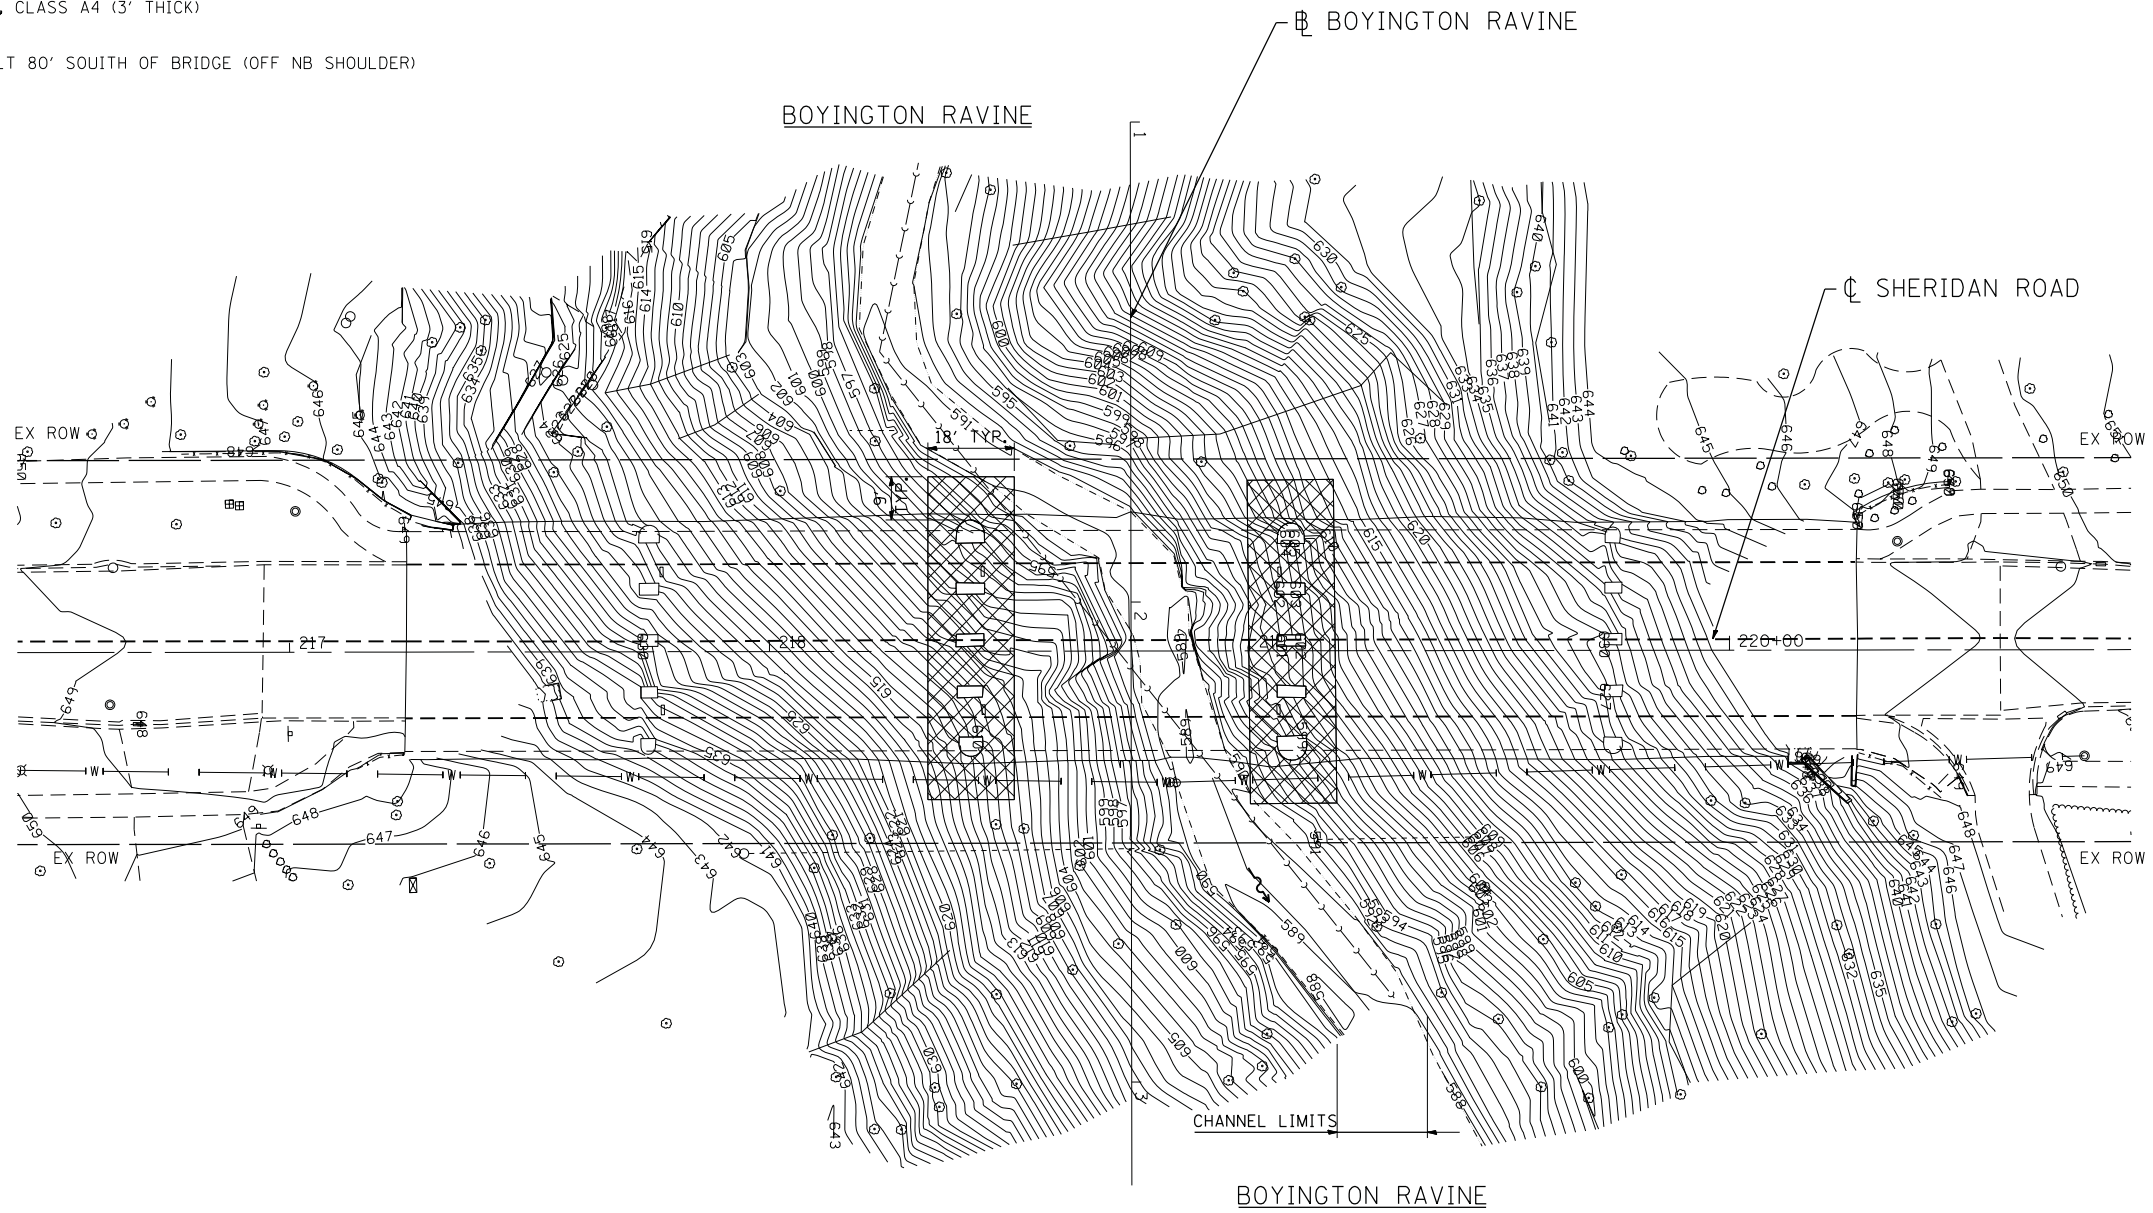

BRIDGE ELEVATION
NOT TO SCALE

ACCESS TO THIS SITE IS LIMITED. THE CONTRACTOR SHALL ONLY ACCESS THIS SITE BY RAISING AND/OR LOWERING ALL EQUIPMENT AND MATERIAL OVER THE SIDES OF THE BRIDGE. THE CONTRACTOR WILL NOT BE ALLOWED OTHER ACCESS WITHOUT WRITTEN PERMISSION FROM THE ENGINEER. THIS WORK WILL NOT BE PAID FOR SEPARATELY, BUT SHALL BE CONSIDERED AS INCLUDED IN THE CONTRACT UNIT PRICES FOR THE CONSTRUCTION ITEMS INVOLVED AND NO ADDITIONAL COMPENSATION WILL BE ALLOWED.

COMPANY NAME: HRGreen.com
PROJECT CONTACT: SHERIDAN ROAD
DATE PLOTTED: 2/15/2012 5:28:01 PM
FILE NAME: 86100196.19-IL22-SHER-eros-02.dgn
PLOT DRIVER: pdfcut
PEN TABLE: Struct_22x34.tbl



USER NAME = JGuerr	DESIGNED - C. HARTKE	REVISED -
	DRAWN - S. PERNAL	REVISED -
PLOT SCALE = 1"=20'	CHECKED - T. HAMILTON	REVISED -
PLOT DATE = 2/15/2012	DATE - 2/15/12	REVISED -

**STATE OF ILLINOIS
DEPARTMENT OF TRANSPORTATION**

**EROSION AND SEDIMENT CONTROL PLAN
SHERIDAN ROAD OVER BOYINGTON RAVINE**

SCALE: 1"=20' SHEET NO. 2 OF 2 SHEETS STA. 1302+00 TO STA. 1307+00

F.A. RTE.	SECTION	COUNTY	TOTAL SHEETS	SHEET NO.
VAR.	2011-222-1	LAKE	16	8
CONTRACT NO. 60R83				
FED. ROAD DIST. NO. ILLINOIS FED. AID PROJECT				