


ROUTE	SECTION	COUNTY	TOTAL SHEETS	SHEET NUMBER
VARIOUS	2011-227-1	MCHENRY	53	31

CONTRACT NO. 60R91

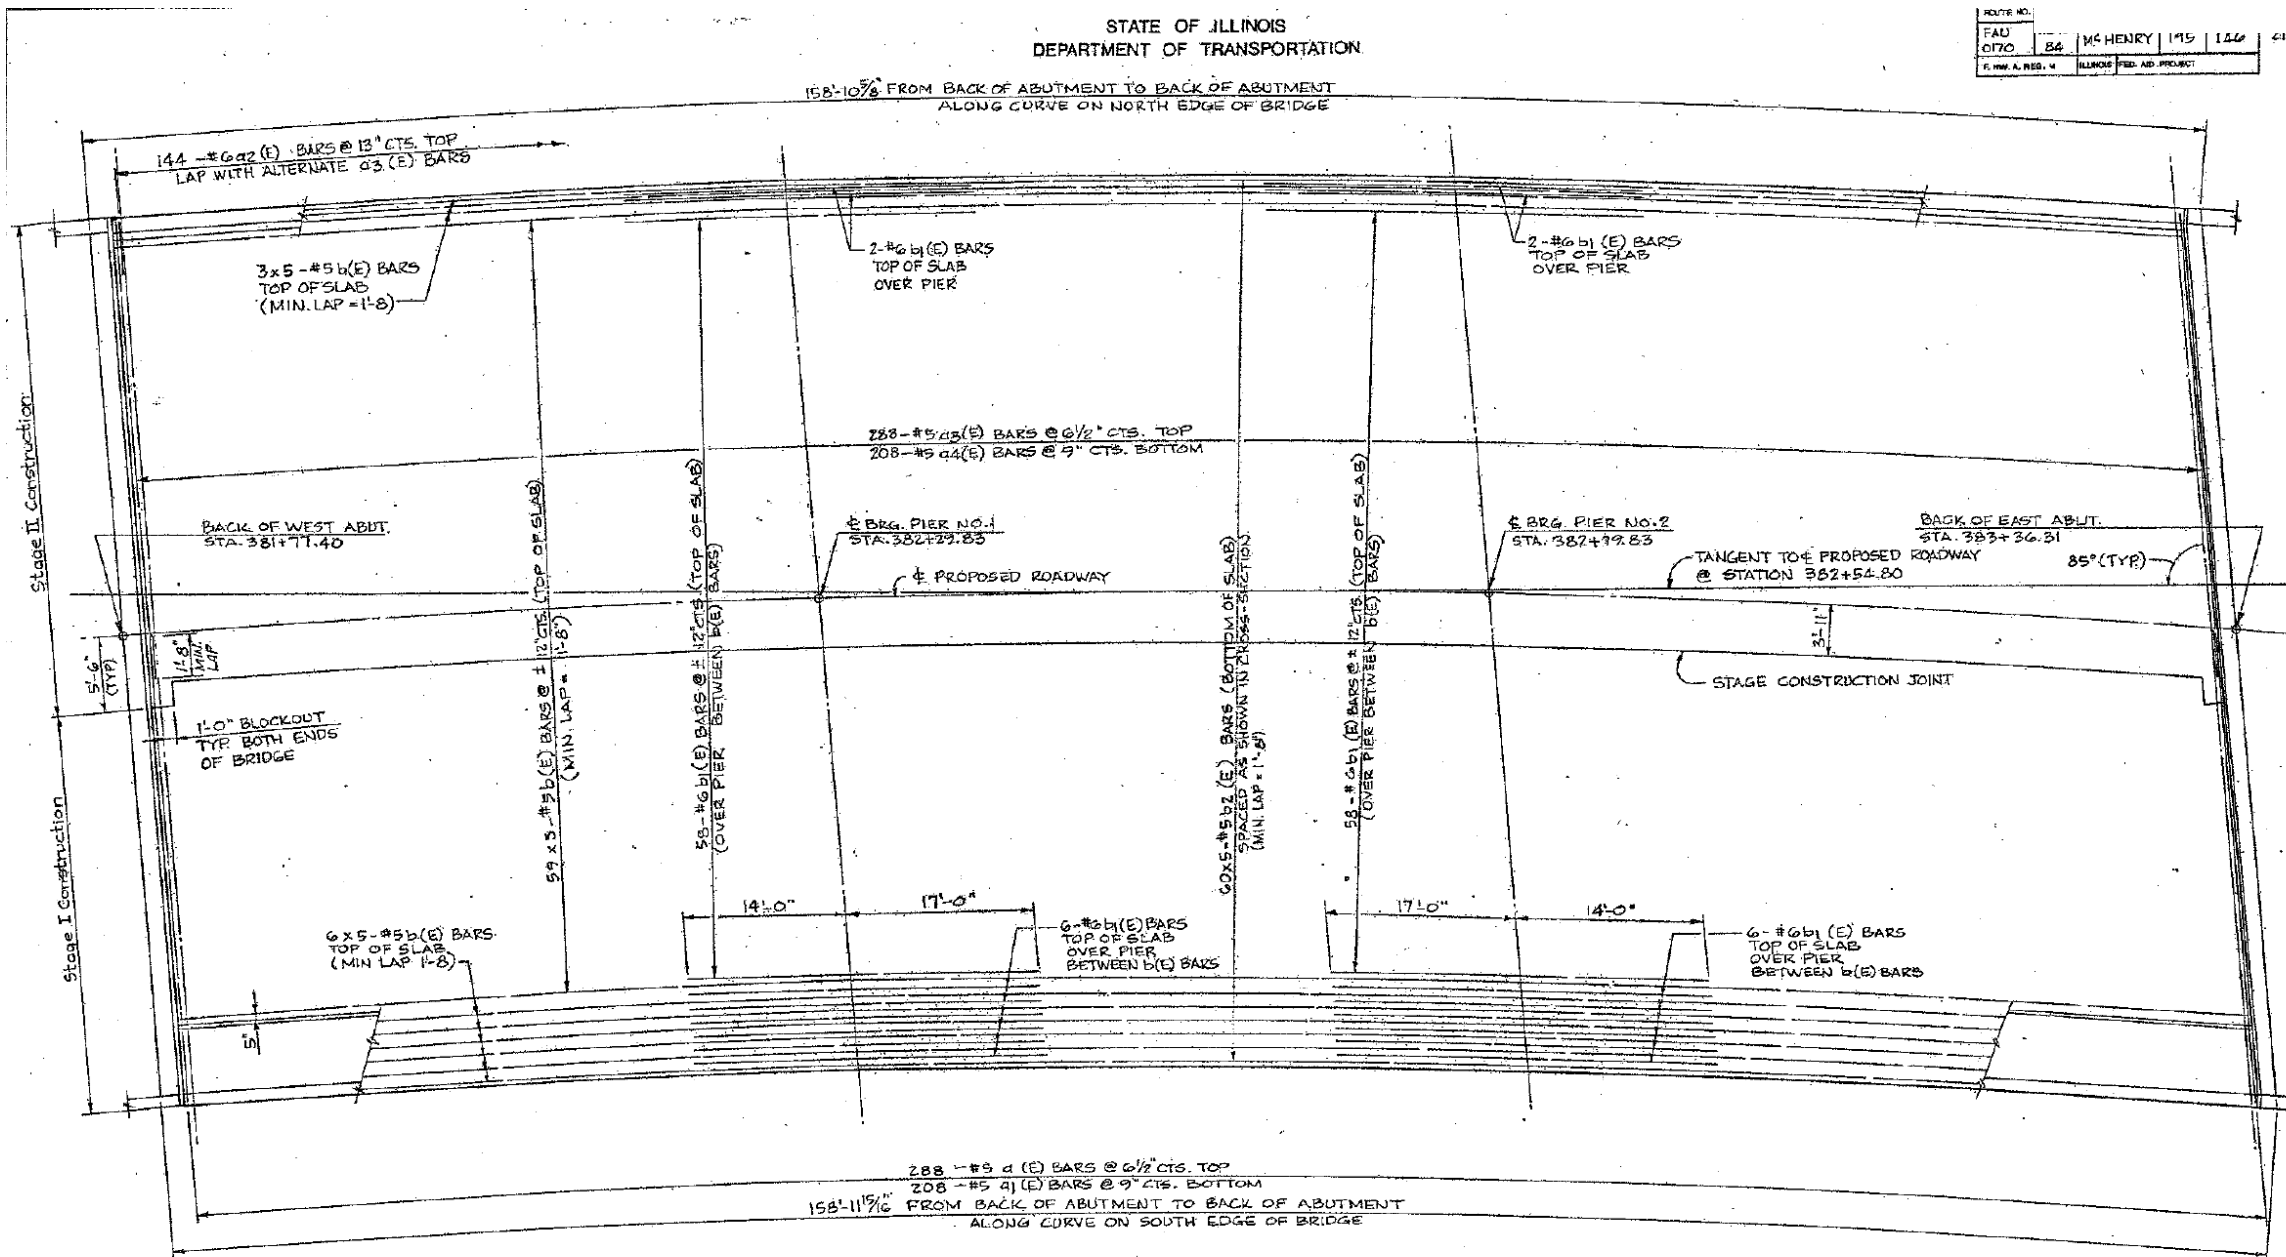

**FOR INFORMATION ONLY**

ILLINOIS DEPARTMENT OF  
TRANSPORTATION

EXISTING PLAN & CROSS SECTION  
LOCATION 7 (SN 056-0057)  
US 12 OVER NIPPERSINK CREEK  
SHEET 1 OF 2