
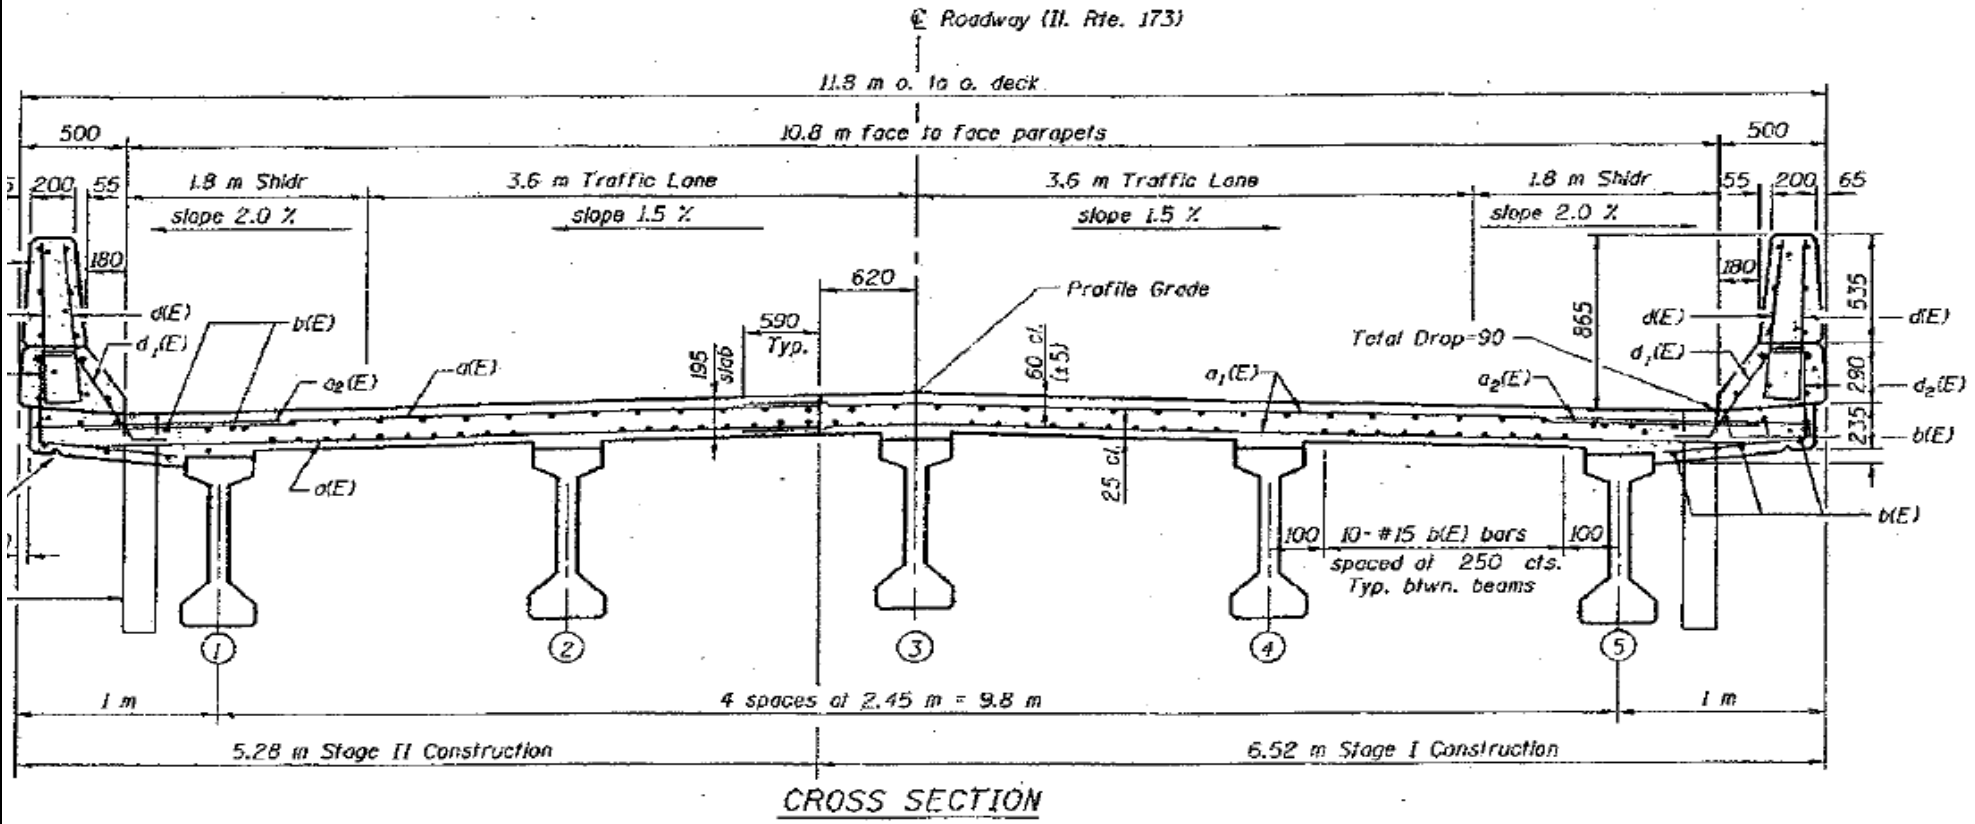


ROUTE VARIOUS	SECTION 2011-227-1	COUNTY MCHENRY	TOTAL SHEETS 53	SHEET NUMBER 33
------------------	-----------------------	-------------------	-----------------------	-----------------------

CONTRACT NO. 60R91

STATE OF ILLINOIS
DEPARTMENT OF TRANSPORTATION

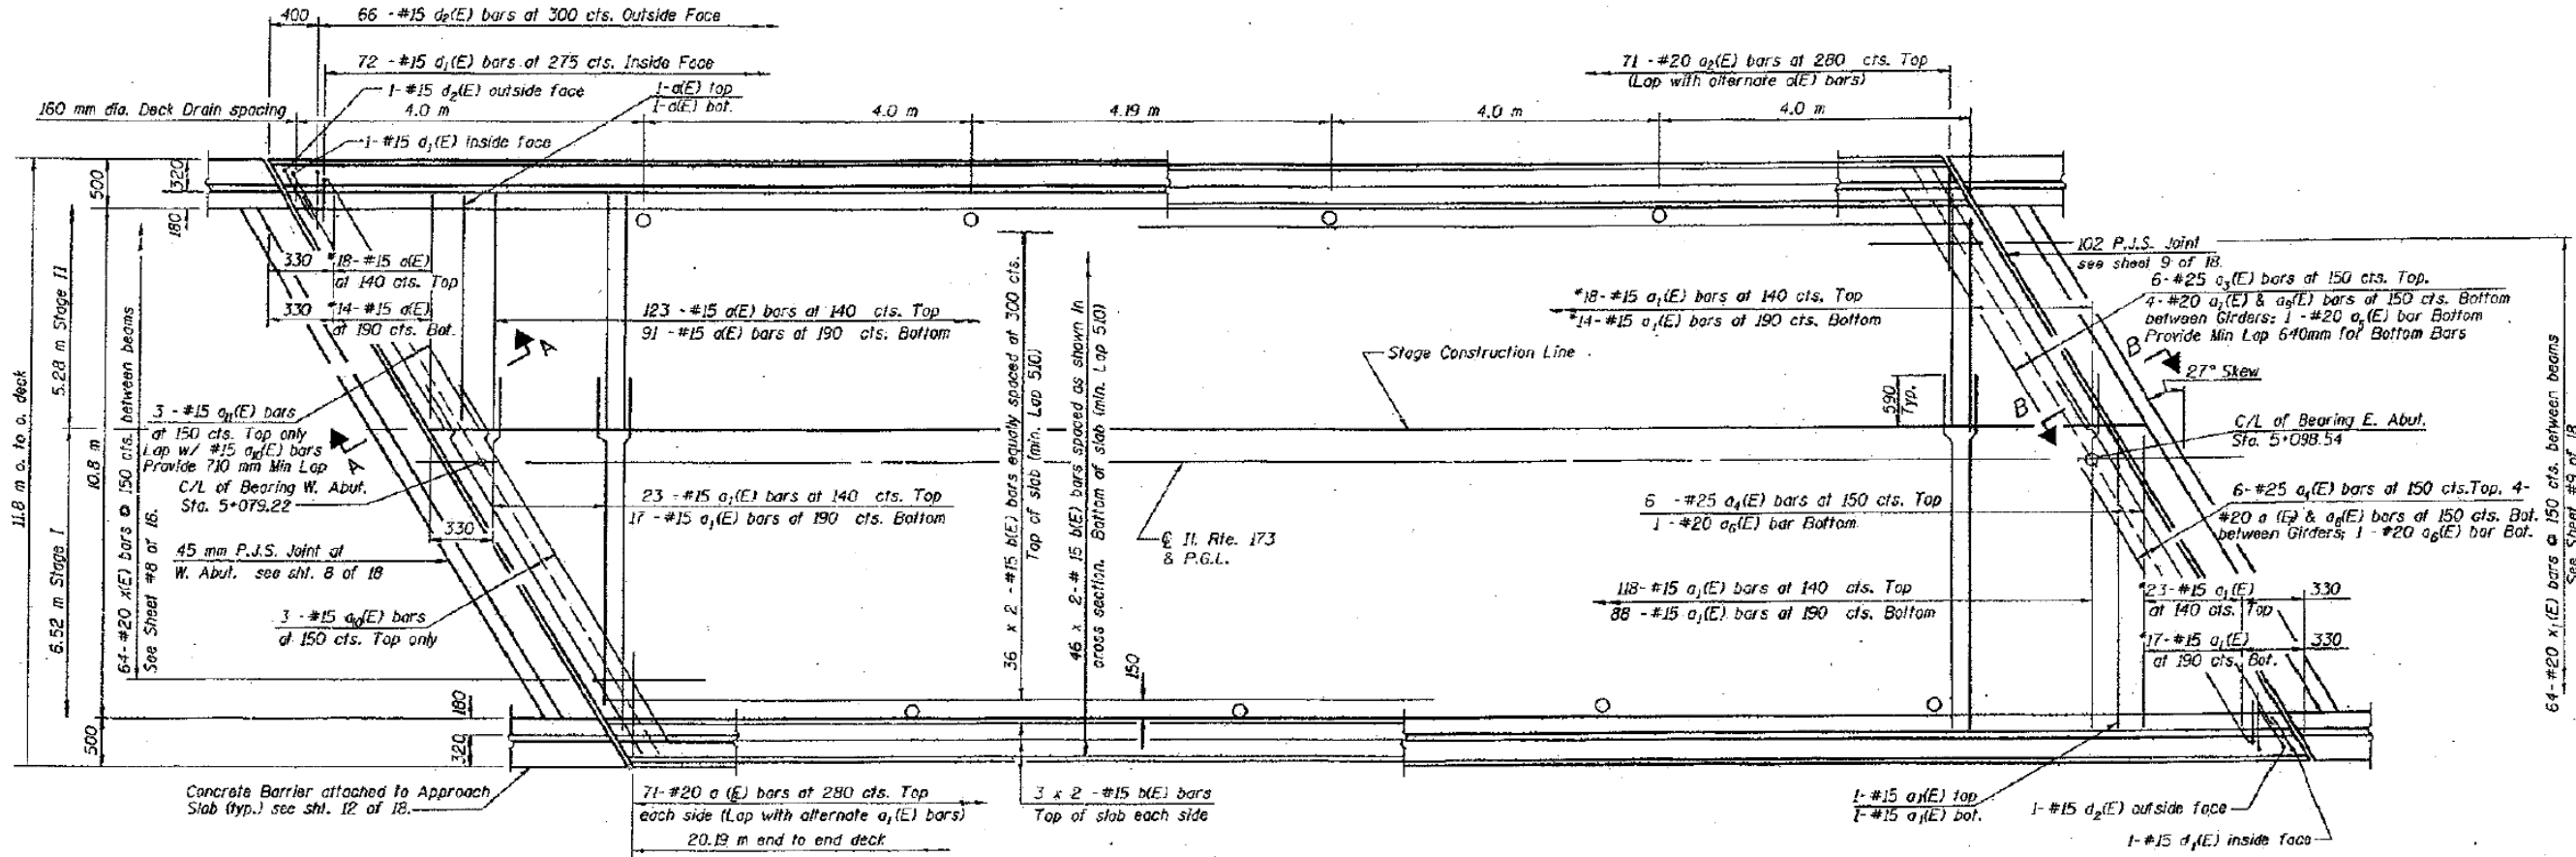

FOR INFORMATION ONLY

ILLINOIS DEPARTMENT OF
TRANSPORTATION

EXISTING PLAN & CROSS SECTION
LOCATION 8 (SN 056-0030)
IL 173 OVER N BR NIPPERSINK CR
SHEET 1 OF 1