
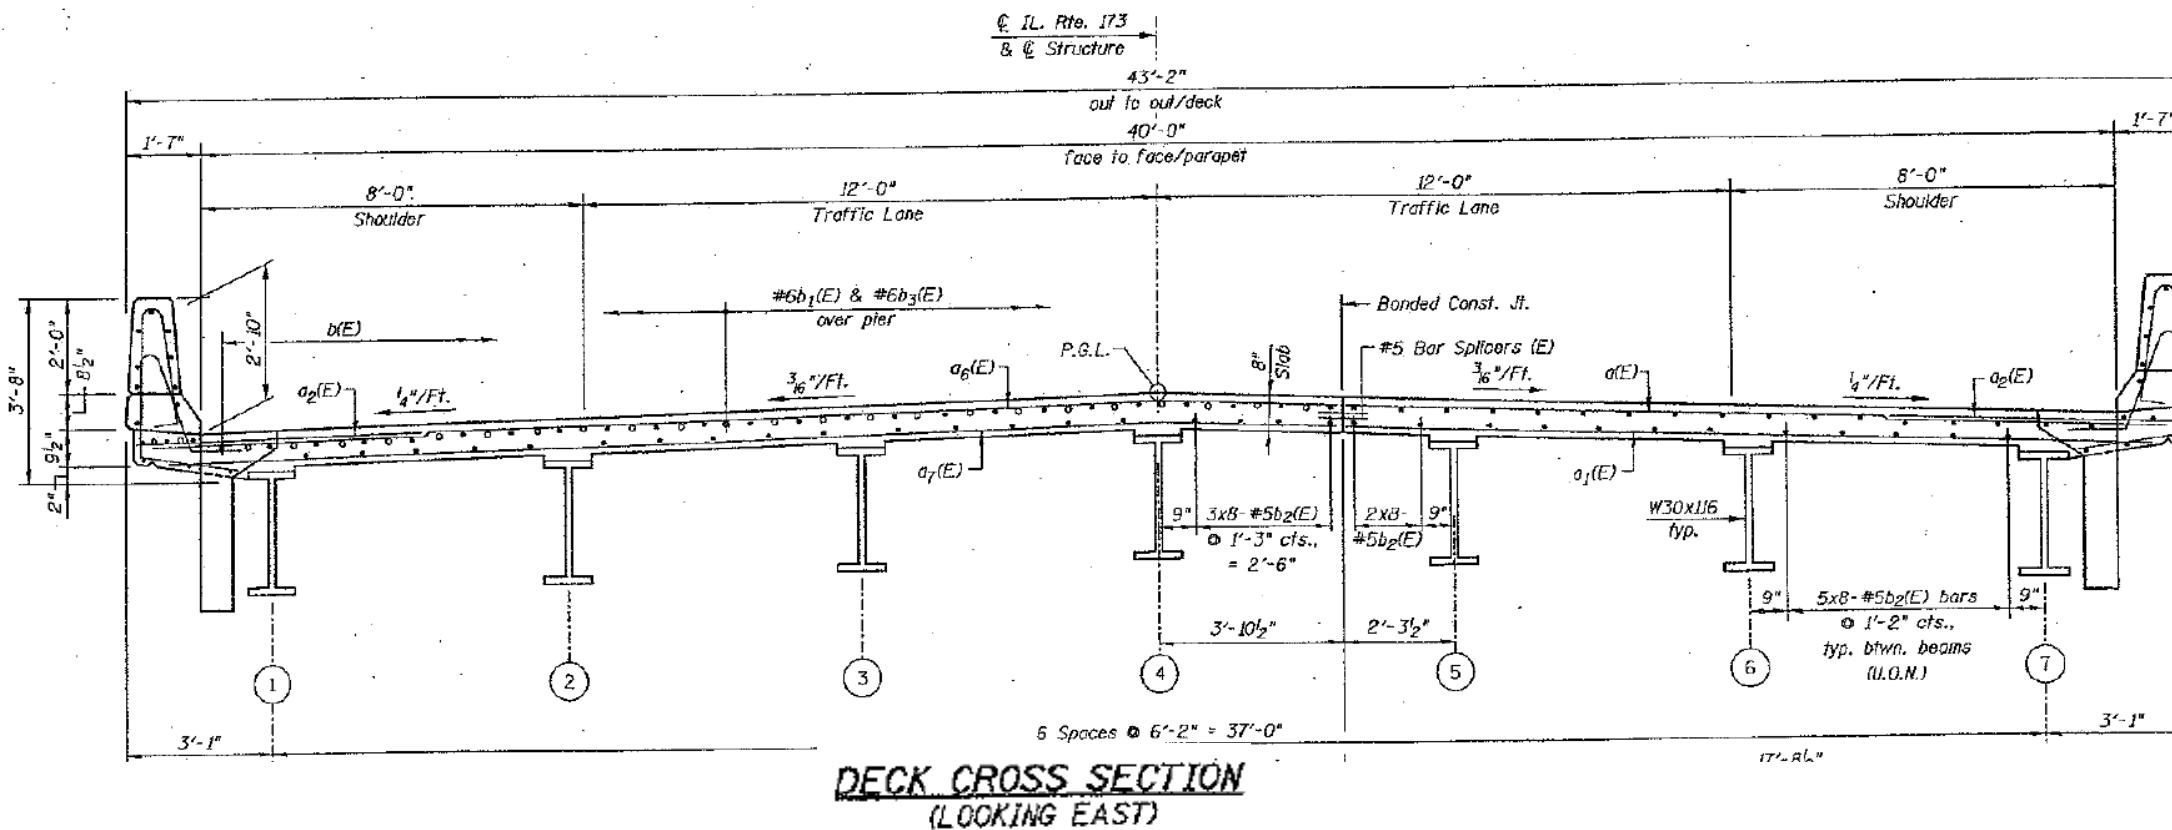


ROUTE VARIOUS	SECTION 2011-227-1	COUNTY MCHENRY	TOTAL SHEETS 53	SHEET NUMBER 35
------------------	-----------------------	-------------------	-----------------------	-----------------------

CONTRACT NO. 60R91

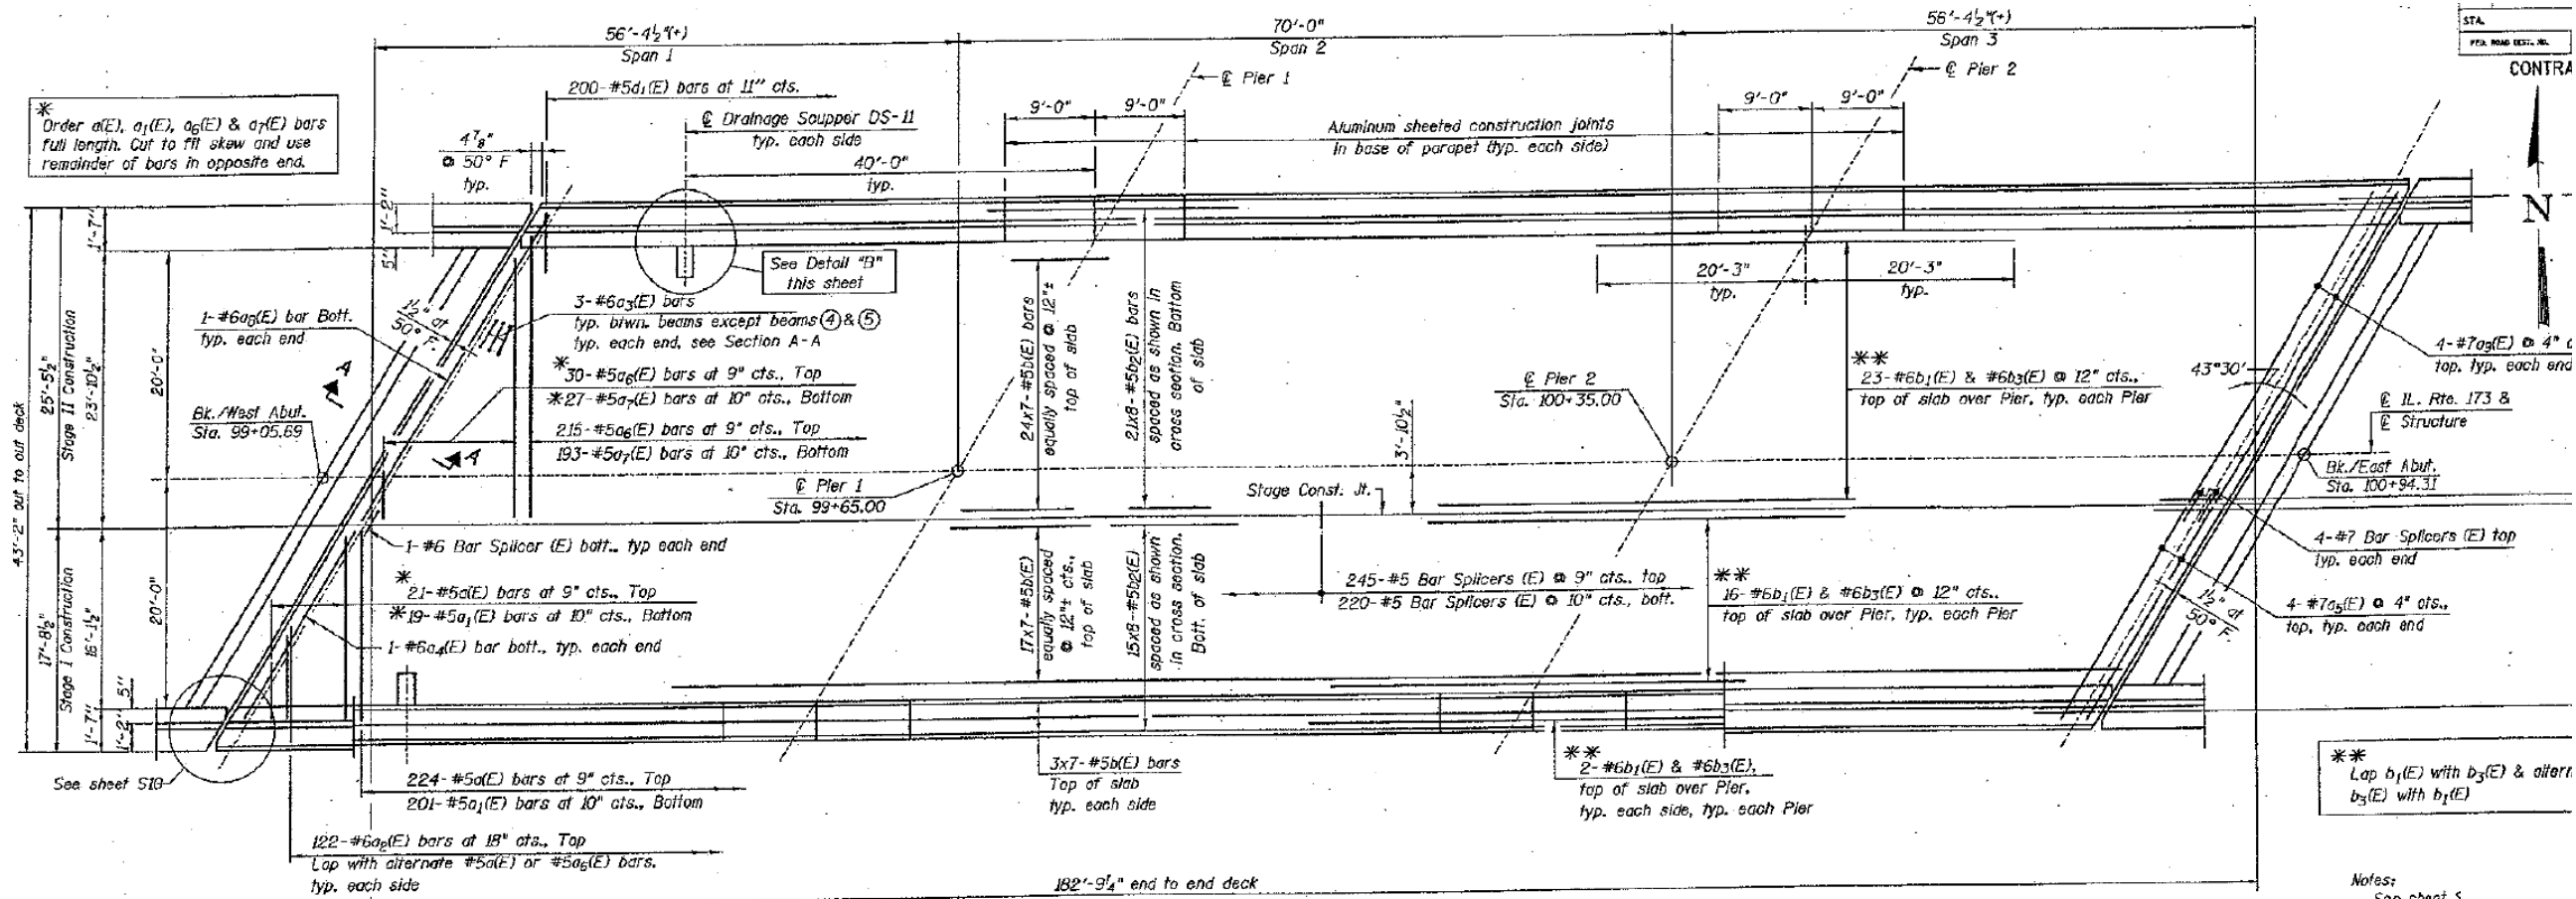

FOR INFORMATION ONLY

ILLINOIS DEPARTMENT OF
TRANSPORTATION

EXISTING PLAN & CROSS SECTION
LOCATION 10 (SN 056-0090)
IL 173 OVER PISCASAW CREEK
SHEET 1 OF 1