
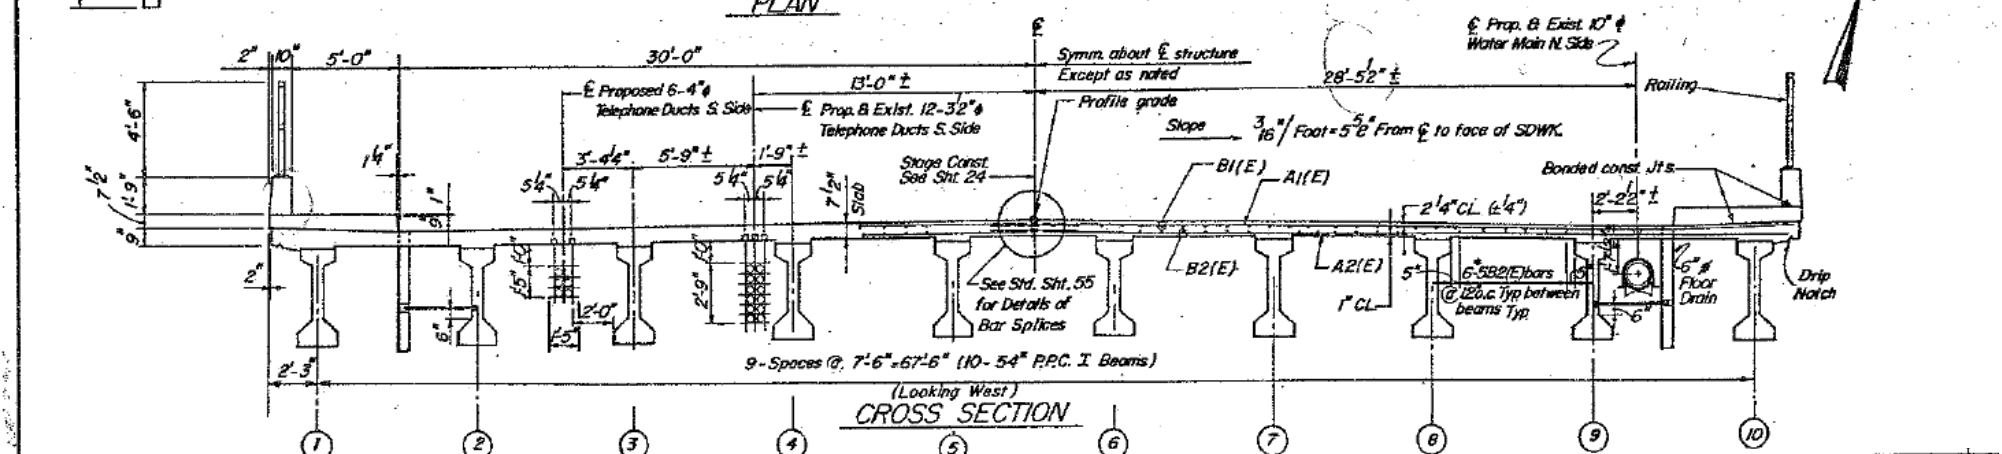


ROUTE VARIOUS	SECTION 2011-227-1	COUNTY MCHENRY	TOTAL SHEETS 53	SHEET NUMBER 41
------------------	-----------------------	-------------------	-----------------------	-----------------------

CONTRACT NO. 60R91

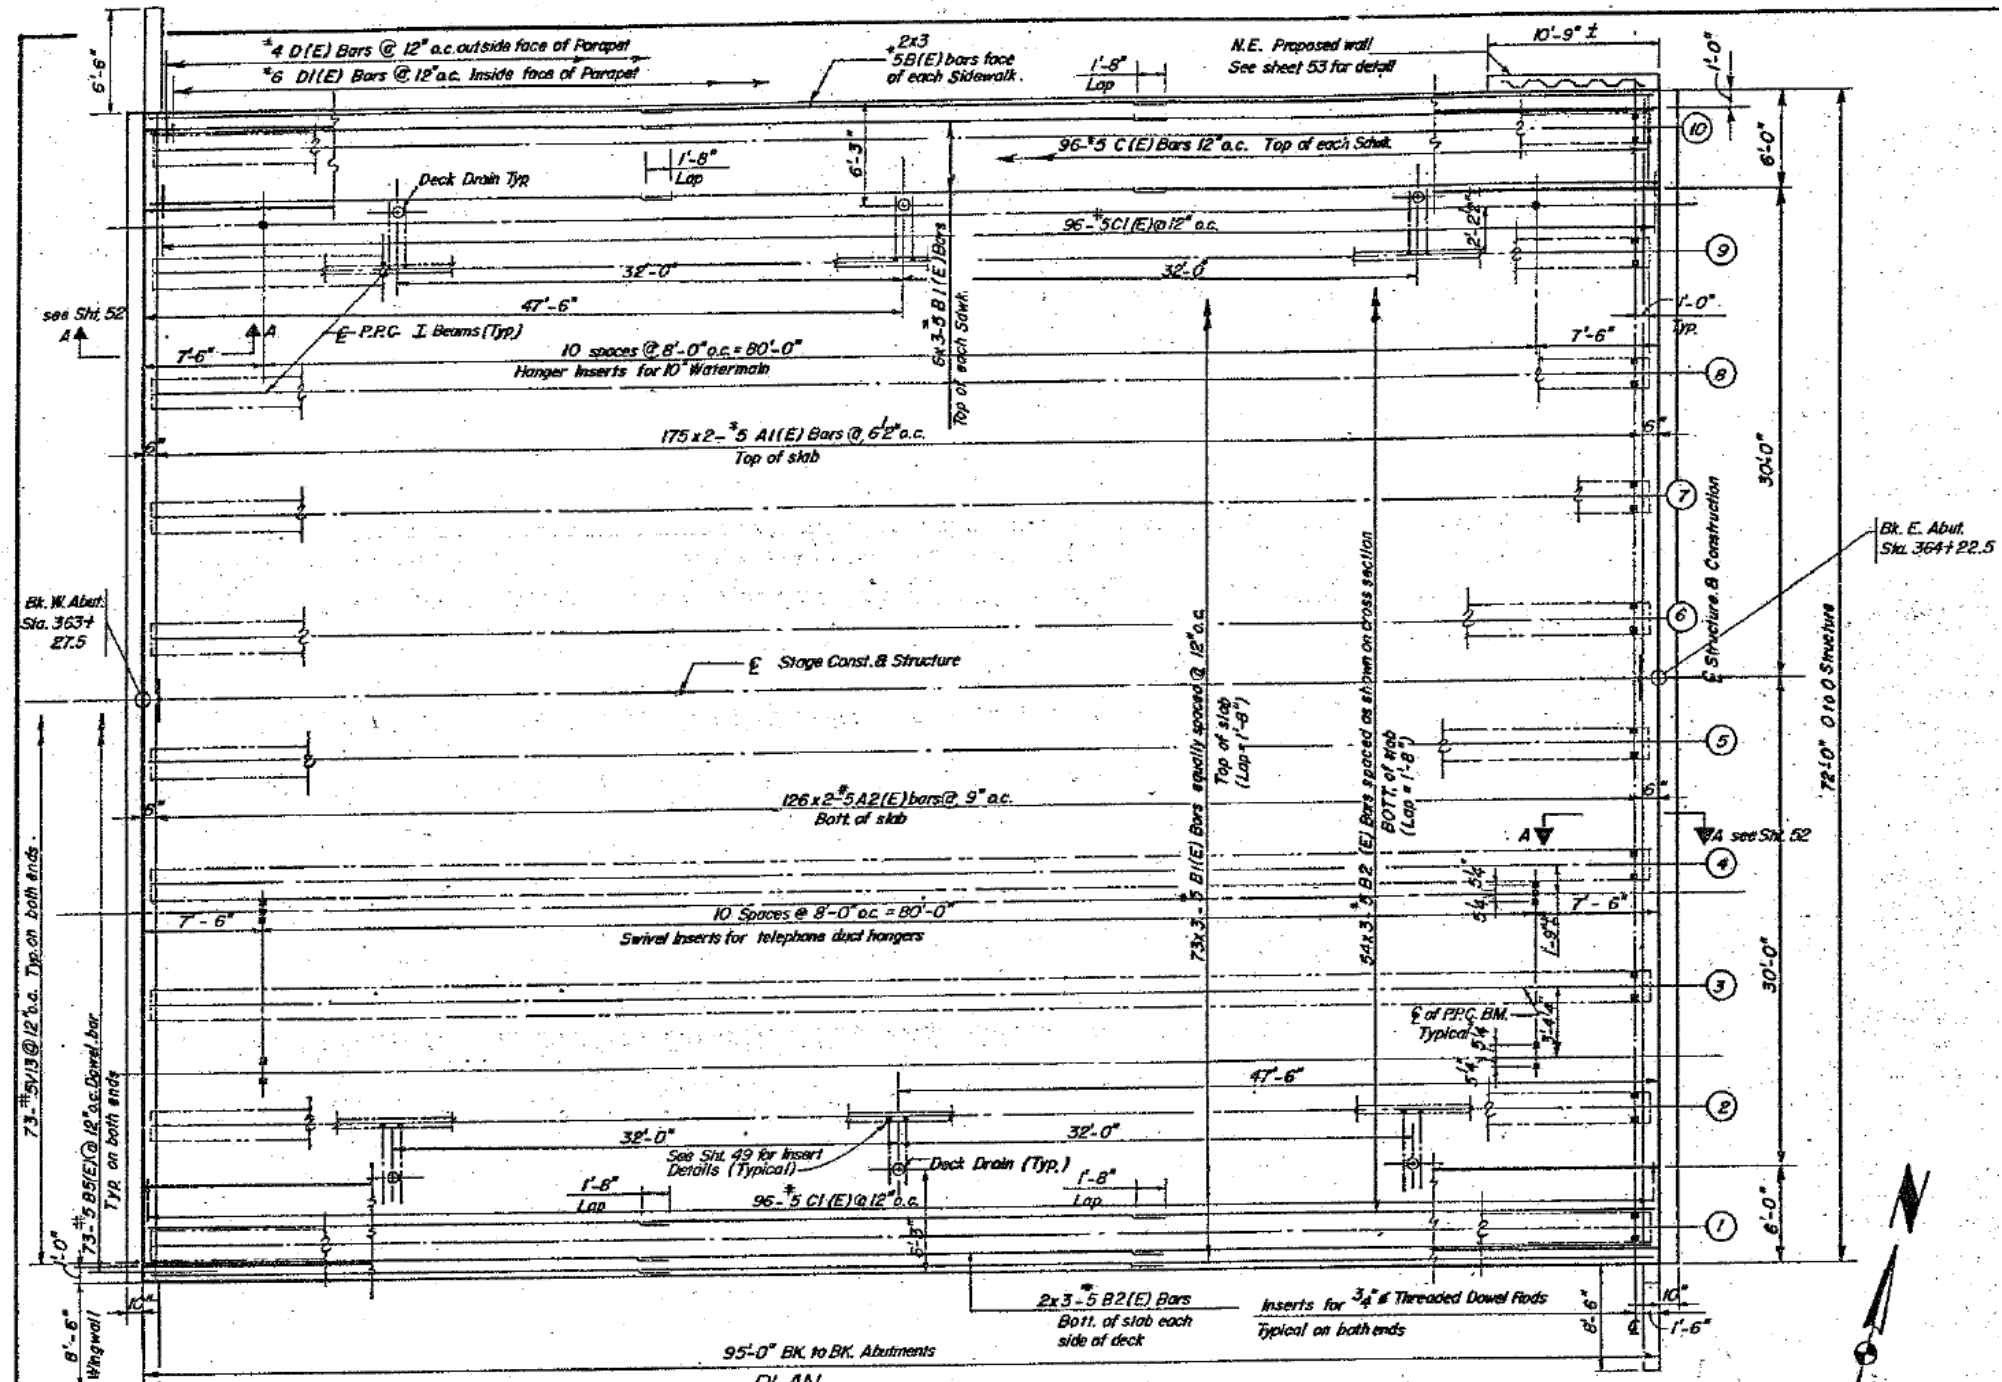

FOR INFORMATION ONLY

ILLINOIS DEPARTMENT OF
TRANSPORTATION

EXISTING PLAN & CROSS SECTION
LOCATION 15 (SN 056-0060)
IL 31&120 OVER BOONE CREEK
SHEET 1 OF 1