


ROUTE	SECTION	COUNTY	TOTAL SHEETS	SHEET NUMBER
VARIOUS	2011-227-1	MCHENRY	53	44

CONTRACT NO. 60R91

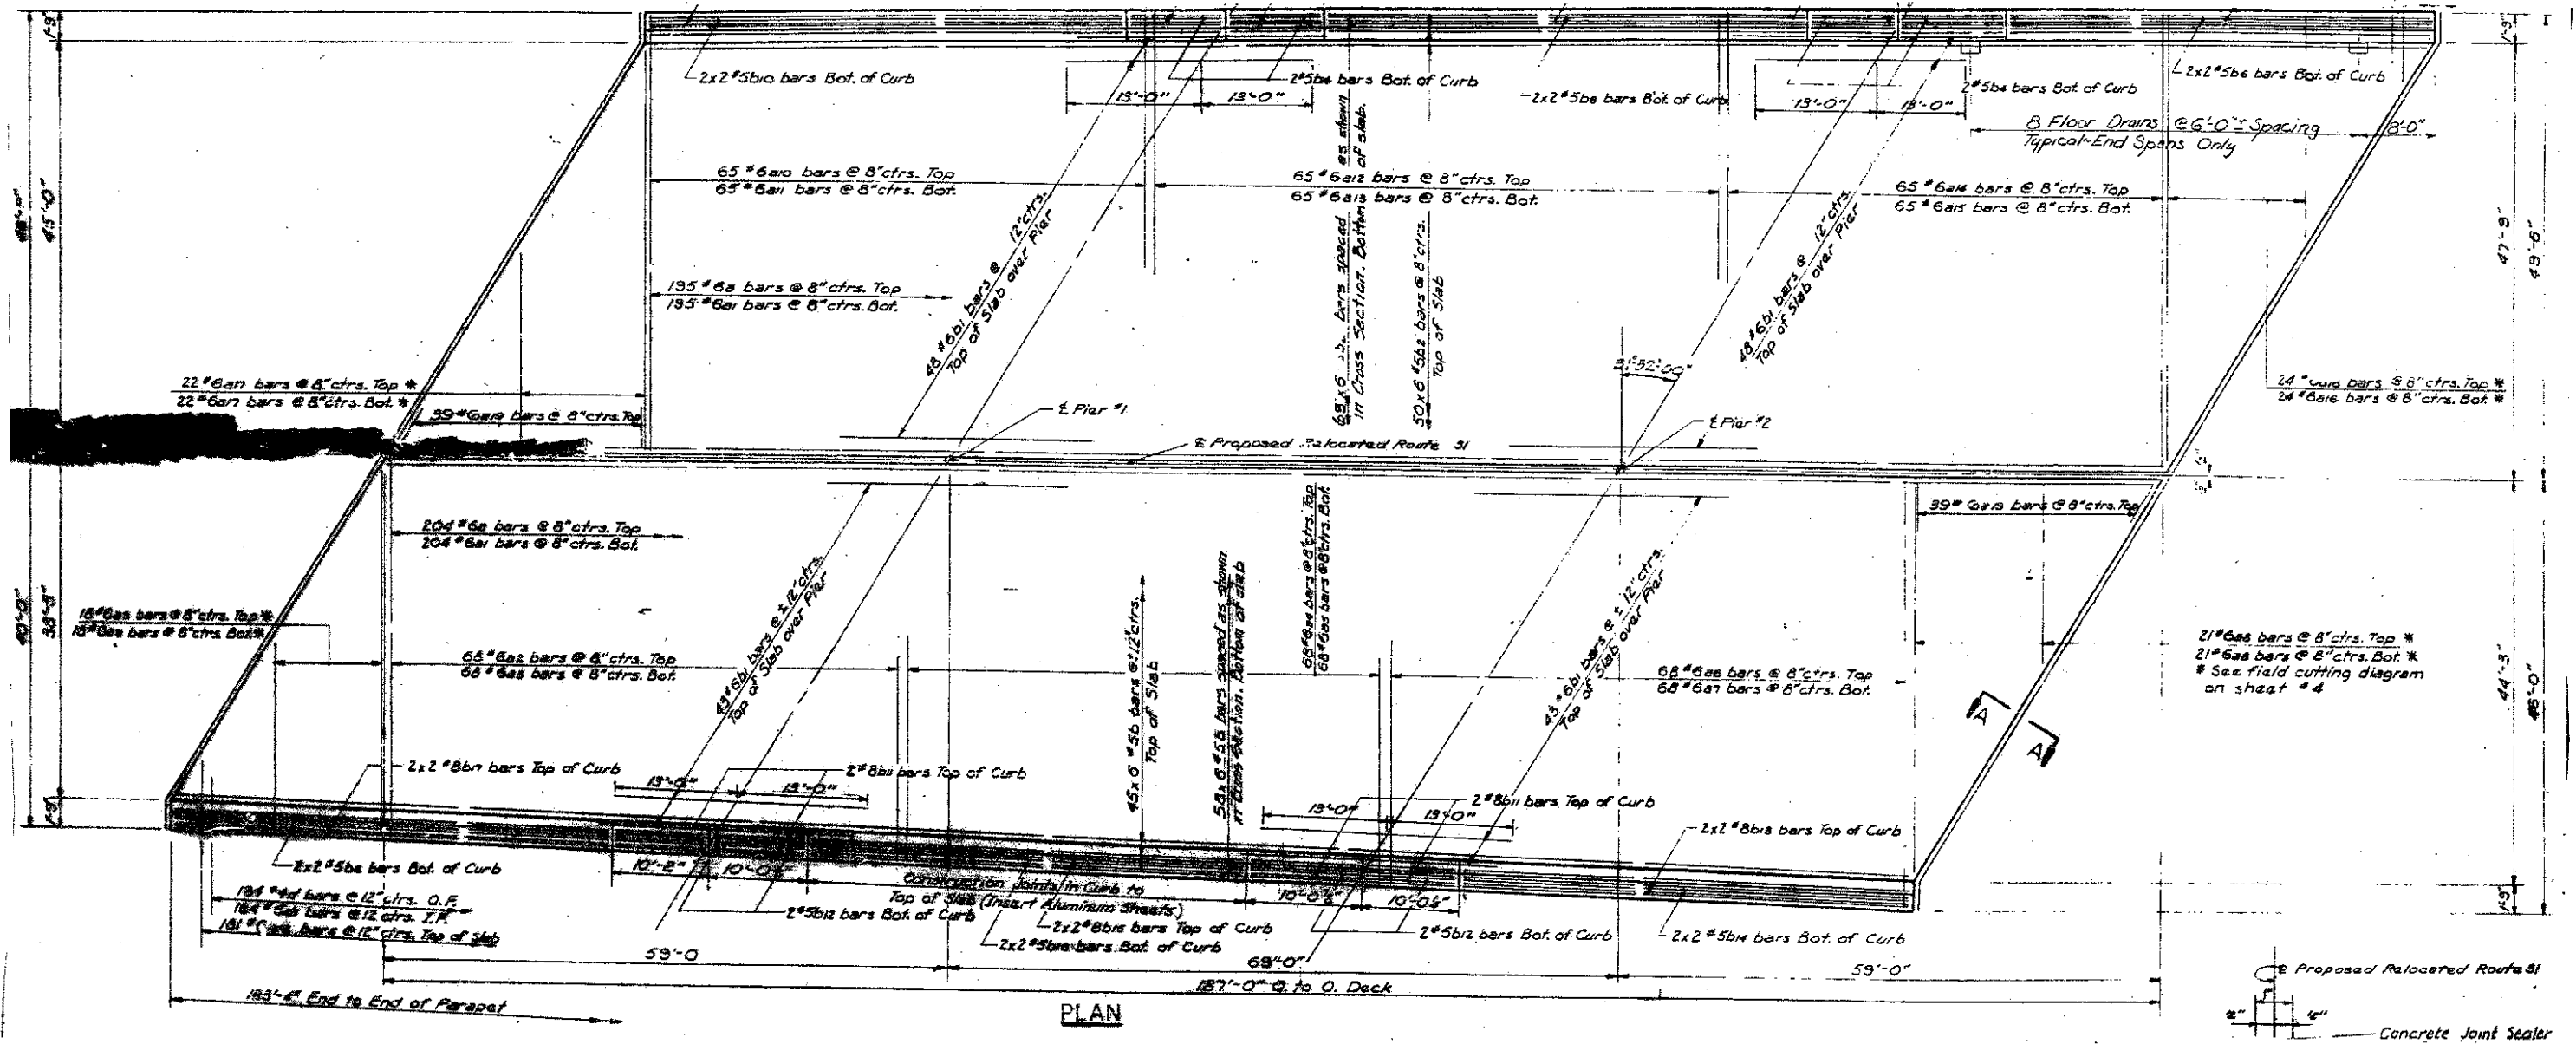

ILLINOIS DEPARTMENT OF  
 TRANSPORTATION

EXISTING PLAN & CROSS SECTION  
 LOCATION 17 (SN 056-0040)  
 IL 31 OVER RAIL ROAD  
 SHEET 1 OF 2