


EXISTING CRAWFORD AVE
 STA. 7+45 TO STA. 9+45
 STA. 31+64 TO STA. 33+84
 STA. 39+98 TO STA. 43+72

LEGEND

- ① EXIST. PCC BASE COURSE, ± 8"
- ② EXIST. PCC BASE COURSE, ± 10"
- ③ EXIST. HOT-MIX ASPHALT SURFACE COURSE (BEFORE MILLING), ± 4 1/4"
- ④ EXIST. CONCRETE CURB AND GUTTER
- ⑤ EXIST. CONCRETE MEDIAN
- ⑥ PROP. HOT-MIX ASPHALT SURFACE REMOVAL - 2 1/4"
- ⑦ PROP. HOT-MIX ASPHALT SURFACE COURSE, MIX "D", N70, (IL-9.5MM), 1 1/2"
- ⑧ PROP. POLYMERIZED LEVELING BINDER (MM), IL-4.75, N50, 3/4"

NOTES:

1. SEE ROADWAY AND PAVEMENT MARKING PLAN SHEETS FOR LOCATIONS OF LEFT AND RIGHT TURN LANES.
2. MILLING OF THE ROADWAY SHALL BE DONE PRIOR TO PAVEMENT PATCHING.
3. EXISTING CORRUGATED MEDIAN FROM STA. 32+90 TO STA. 33+02

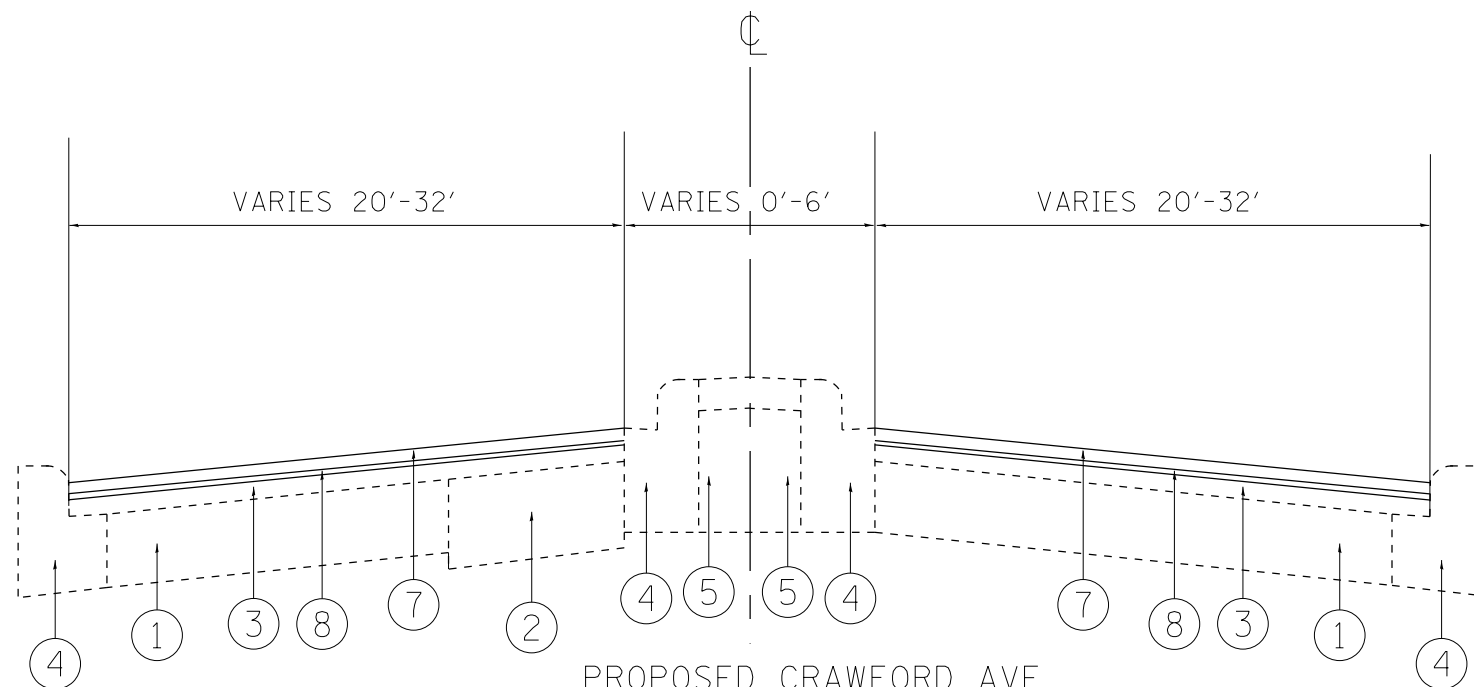

PROPOSED CRAWFORD AVE
 STA. 7+45 TO STA. 9+45
 STA. 31+64 TO STA. 33+84
 STA. 39+98 TO STA. 43+72

FILE NAME =	USER NAME = saunderstm	DESIGNED -	REVISED -	STATE OF ILLINOIS DEPARTMENT OF TRANSPORTATION	CRAWFORD AVE. (GOLF RD. TO GROSS POINT RD.) EXISTING AND PROPOSED TYPICAL SECTIONS	F.A.U. RTE.	SECTION	COUNTY	TOTAL SHEETS	SHEET NO.	
ci:\pw\work\p\idot\saunderstm\d0293372\0	27212-sht-plan.dgn	DRAWN -	REVISED -			2812	4040.IRS-1	COOK	22	5	
	PLOT SCALE = 100.0000' / in.	CHECKED -	REVISED -			CONTRACT NO. 60R98					
	PLOT DATE = 2/15/2012	DATE -	REVISED -			SCALE:	SHEET	OF	SHEETS	STA. 7+45	TO STA. 43+72