
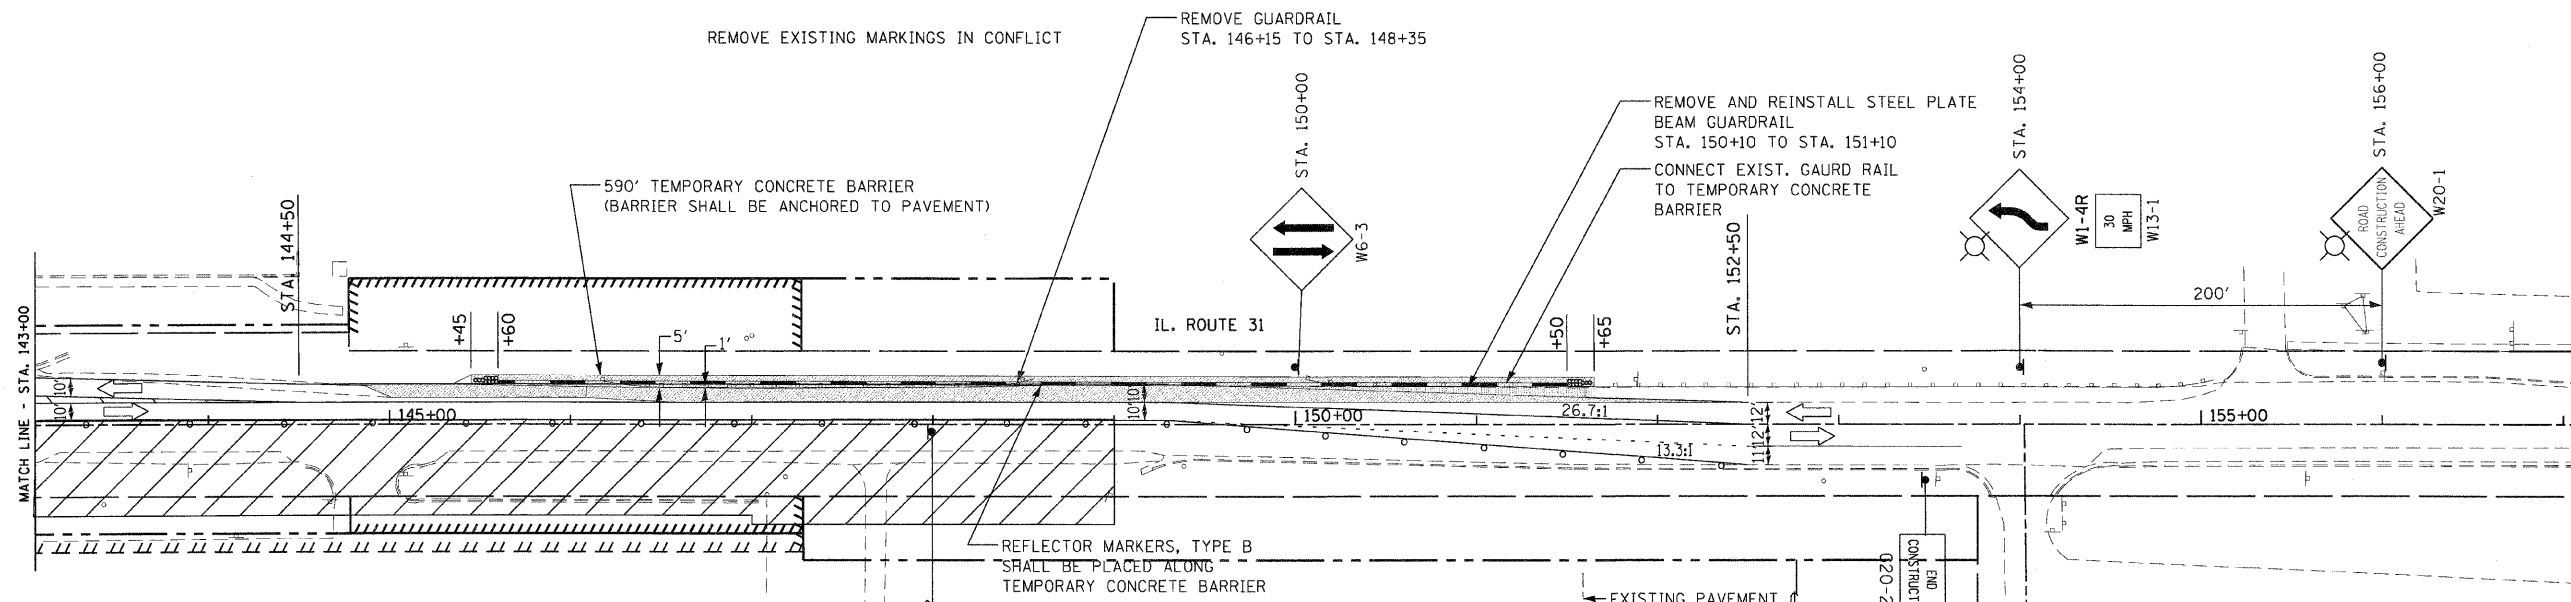


F.A.P. RTE.	SECTION	COUNTY	TOTAL SHEETS	SHEET NO.
336	112R-N	McHENRY	266	47
STA. 131+00		TO STA. 157+00		
FED. ROAD DIST. NO.		ILLINOIS FED. AID PROJECT		
CONTRACT NO. 62537				

PLAN	SURVEYED	DATE
	NOTE BOOK	
	ALIGNMENT CHECKED	
	BY FILE NAME	
	NO.	


PROFILE	SURVEYED	DATE
	GRADES CHECKED	
	BY FILE NAME	
	NO.	

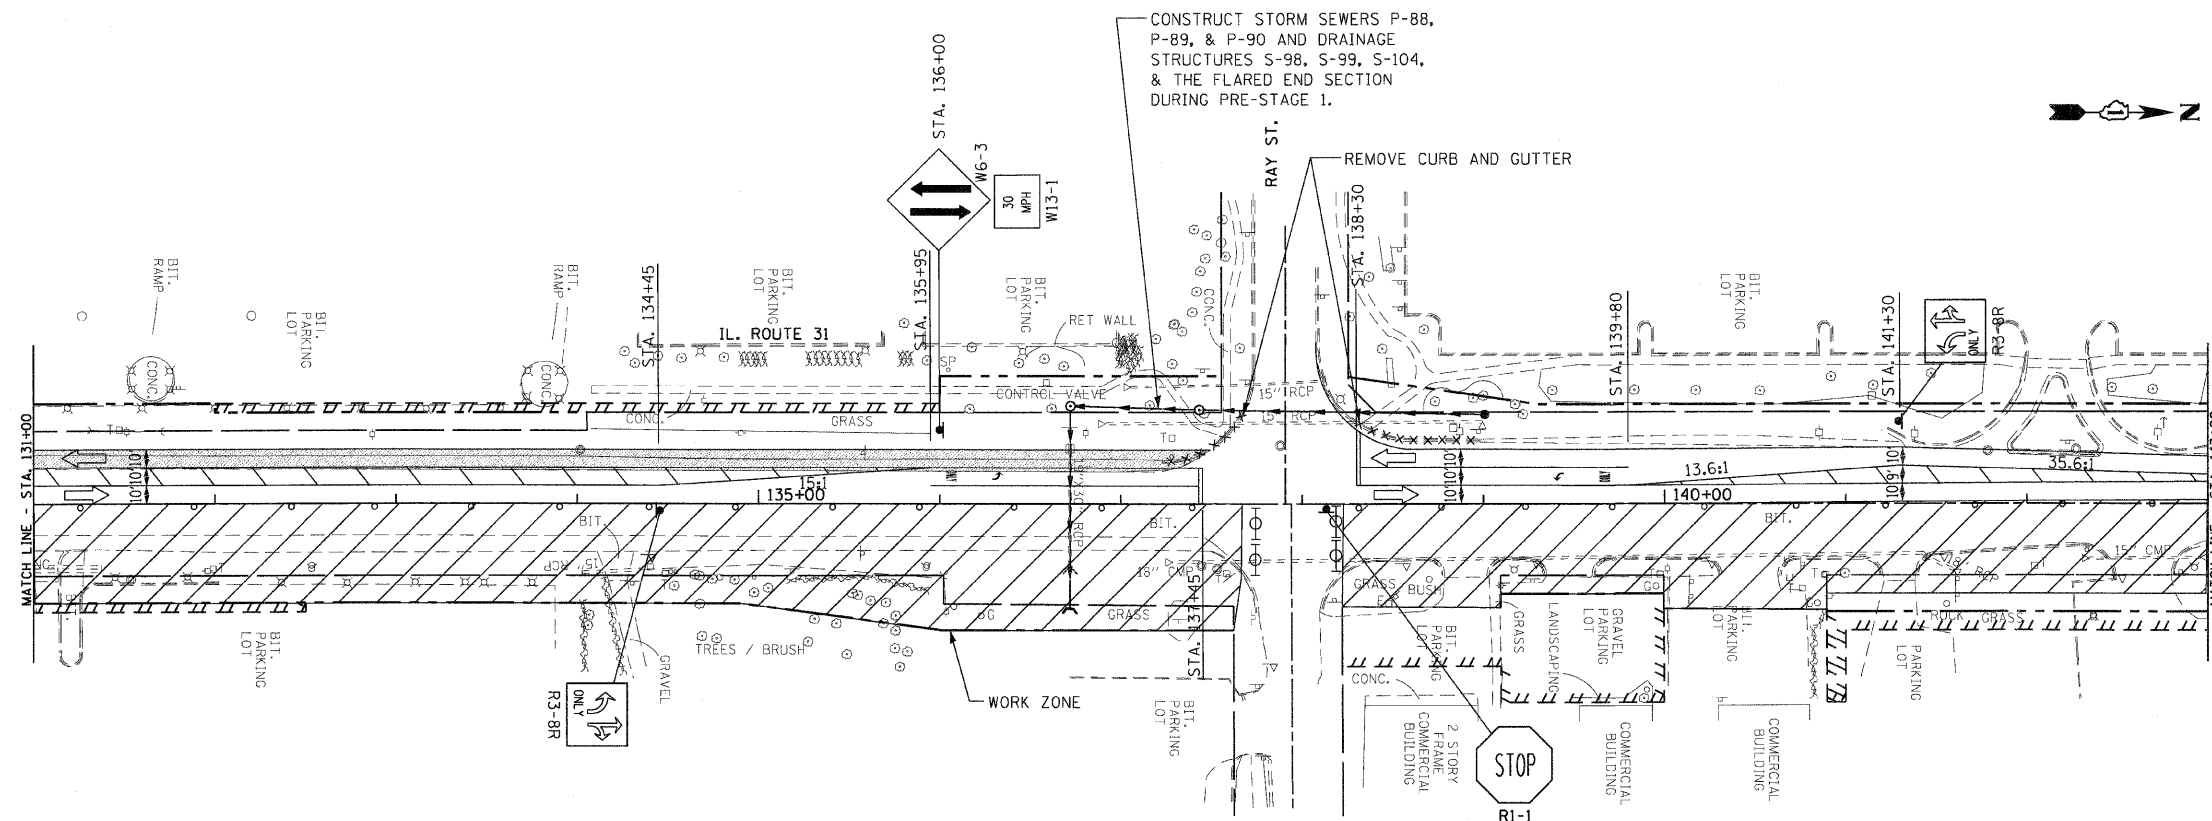

**MAINTENANCE OF TRAFFIC LEGEND**

- CONSTRUCTION AREA
- DIRECTION OF TRAFFIC
- TEMPORARY CONCRETE BARRIER WALL WITH VERTICAL PANELS AND STEADY BURN LIGHTS @ 50' C-C
- IMPACT ATTENUATOR
- TYPE II BARRICADES OR DRUMS WITH STEADY BURN LIGHTS AT 50' C-C UNLESS OTHERWISE NOTED DEVICES IN TAPER (25' C-C) DEVICES IN RADII (10' C-C)
- CONSTRUCTION SIGN
- TYPE III BARRICADES WITH FLASHING LIGHTS (2 EACH)
- ARROW BOARD
- TEMPORARY PAVEMENT
- TEMPORARY DRAINAGE

- TEMPORARY PAVEMENT MARKINGS**
- 4" EDGE LINE - EACH EDGE (YELLOW FOR INSIDE EDGE, WHITE FOR OUTSIDE EDGE)
  - 4" WHITE SKIP DASH - (30 FT. SKIP-10 FT. DASH) - BETWEEN LANES
  - 4" DOUBLE YELLOW - MEDIANS AND BETWEEN OPPOSING LANES
  - 6" WHITE LANE LINE - STORAGE AREA OF LEFT-TURN BAY
  - 6" WHITE SKIP DASH - (6 FT. SKIP-2 FT. DASH) - LEFT-TURN BAY
  - 12" YELLOW DIAGONALS - (20 FT. C-C) - MEDIANS AND CORES
  - 24" WHITE STOP BAR - ALL LOCATIONS
  - WHITE LETTERS AND SYMBOLS - TURN LANES

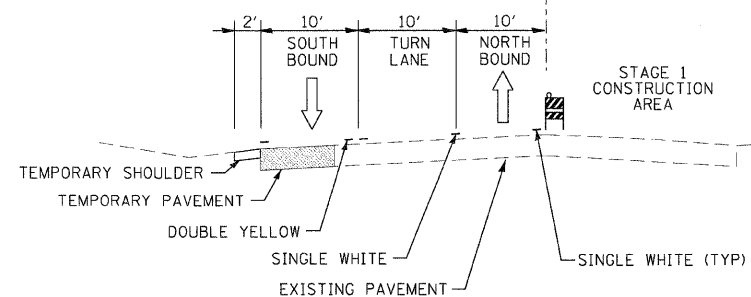

**IL RTE 31  
STAGE 1  
STA. 128+00 TO STA. 139+00**

REVISIONS	
NAME	DATE

ILLINOIS DEPARTMENT OF TRANSPORTATION  
F.A.U. ROUTE 336  
IL RTE 31 AND IL RTE 176

**MAINTENANCE OF TRAFFIC  
STAGE 1**

DATE: 02/10/2012  
DRAWN BY: SMP  
CHECKED BY: SJC