


F.A.P. RTE.	SECTION	COUNTY	TOTAL SHEETS	SHEET NO.
336	112R-N	McHENRY	266	55
STA. 195+00 TO STA. 215+50				
FED. ROAD DIST. NO. ILLINOIS FED. AID PROJECT				
CONTRACT NO. 62537				



PLAN	DATE	BY
SURVEYED		
GRADES CHECKED		
ALIGNMENT CHECKED		
PAID FILE NAME		
NO.		

PROFILE	DATE	BY
SURVEYED		
GRADES CHECKED		
STRUCTURE NOTATIONS CHECKED		
NO.		

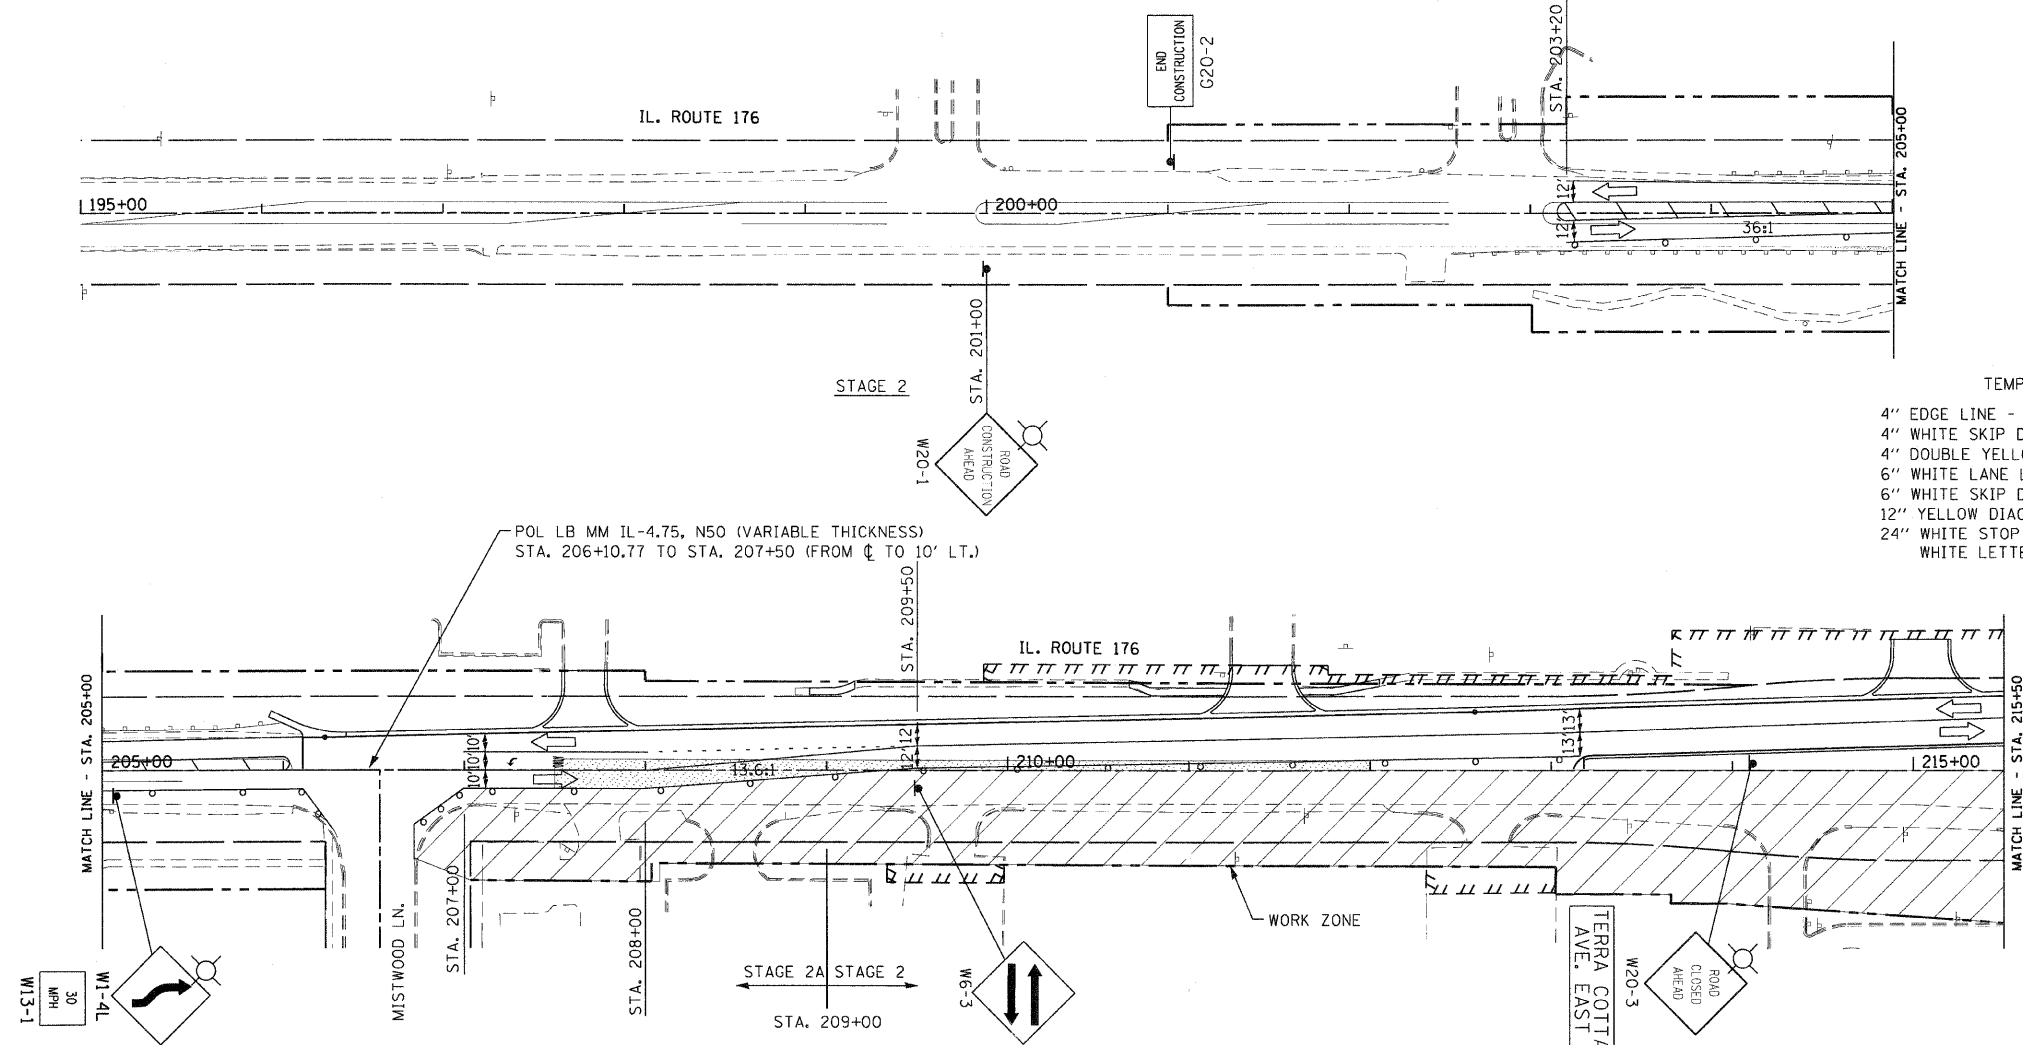

TEMPORARY PAVEMENT MARKINGS

- 4" EDGE LINE - EACH EDGE (YELLOW FOR INSIDE EDGE, WHITE FOR OUTSIDE EDGE)
- 4" WHITE SKIP DASH - (30 FT. SKIP-10 FT. DASH) - BETWEEN LANES
- 4" DOUBLE YELLOW - MEDIANS AND BETWEEN OPPOSING LANES
- 6" WHITE LANE LINE - STORAGE AREA OF LEFT-TURN BAY
- 6" WHITE SKIP DASH - (6 FT. SKIP-2 FT. DASH) - LEFT-TURN BAY
- 12" YELLOW DIAGONALS - (20 FT. C-C) - MEDIANS AND GORES
- 24" WHITE STOP BAR - ALL LOCATIONS
- WHITE LETTERS AND SYMBOLS - TURN LANES


- MAINTENANCE OF TRAFFIC LEGEND**
- [Hatched Box] CONSTRUCTION AREA
 - [Arrow] DIRECTION OF TRAFFIC
 - [Barrier Wall Symbol] TEMPORARY CONCRETE BARRIER WALL WITH VERTICAL PANELS AND STEADY BURN LIGHTS @ 50' C-C
 - [Impact Attenuator Symbol] IMPACT ATTENUATOR
 - [Barricade Symbol] TYPE II BARRICADES OR DRUMS WITH STEADY BURN LIGHTS AT 50' C-C UNLESS OTHERWISE NOTED DEVICES IN TAPER (25' C-C) DEVICES IN RADII (10' C-C)
 - [Construction Sign Symbol] CONSTRUCTION SIGN
 - [Type III Barricade Symbol] TYPE III BARRICADES WITH FLASHING LIGHTS (2 EACH)
 - [Arrow Board Symbol] ARROW BOARD
 - [Temporary Pavement Symbol] TEMPORARY PAVEMENT
 - [Temporary Drainage Symbol] TEMPORARY DRAINAGE

- STAGE 2:**
- 1) CONSTRUCT EASTBOUND PAVEMENT FROM STA. 209+00 TO THE EAST PROJECT LIMITS. THIS WORK SHALL BE COMPLETED PRIOR TO STAGE 2A CONSTRUCTION.
 - 2) TRAFFIC CONTROL WILL BE PER THE STAGE 2 MAINTENANCE OF TRAFFIC PLAN.

- STAGE 2A:**
- 1) CONSTRUCT EASTBOUND PAVEMENT FROM WEST PROJECT LIMITS TO STA. 209+00 AFTER TO STAGE 2 CONSTRUCTION.
 - 2) TRAFFIC CONTROL WILL BE PER THE STAGE 2 MAINTENANCE OF TRAFFIC PLAN, EXCEPT WESTBOUND LEFT TURN LANE TO MISTWOOD LANE WILL BE CLOSED. EASTBOUND THROUGH TURN LANE WILL BE SHIFTED TO USE THE WESTBOUND LEFT TURN LANE PAVEMENT AT MISTWOOD LANE.

REVISIONS	
NAME	DATE

ILLINOIS DEPARTMENT OF TRANSPORTATION
 F.A.U. ROUTE 336
 IL RTE 31 AND IL RTE 176
**MAINTENANCE OF TRAFFIC
 STAGE 2**

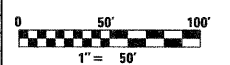

DATE: 02/10/2012
 DRAWN BY: SMP
 CHECKED BY: SJG