



**LEGEND**

- ADJ STRUCTURE TO BE ADJUSTED
- C STRUCTURE TO BE CLEANED
- F STRUCTURE TO BE FILLED
- R STRUCTURE TO BE REMOVED
- REC STRUCTURE TO BE RECONSTRUCTED
- REC STRUCTURE TO BE RECONSTRUCTED WITH NEW FRAME AND LID OR GRATE
- AD STRUCTURE TO BE ADJUSTED WITH NEW FRAME AND LID OR GRATE
- PIPE REMOVAL
- PIPE UNDERDRAIN

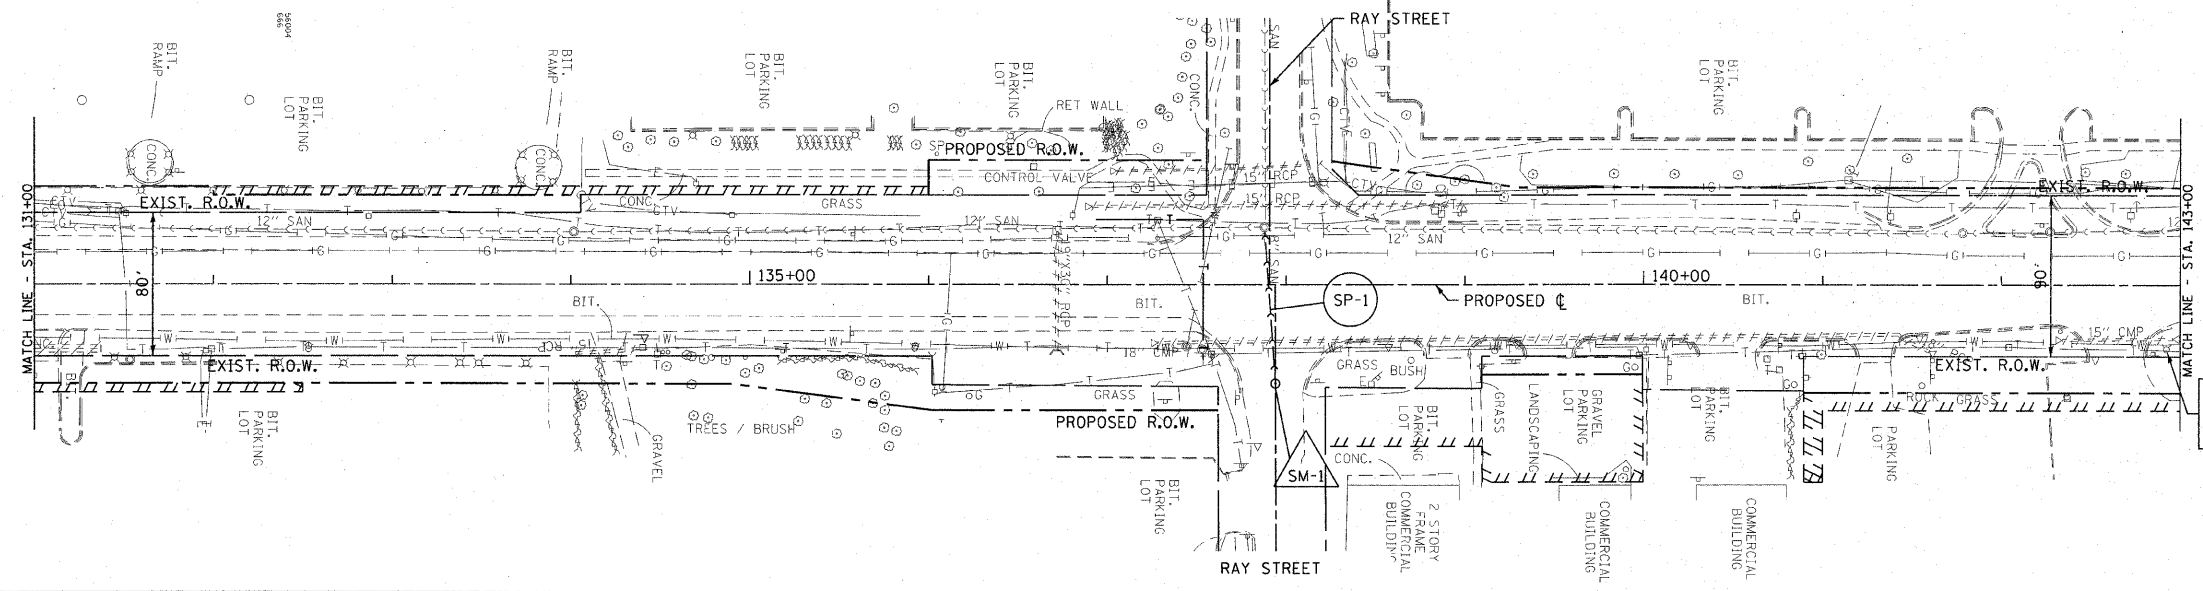

BM#3: SOUTHEAST FLANGE BOLT ON FIRE HYDRANT. FIRE HYDRANT AT STA. 142+92 RT. ELEV.=905.60

EXISTING ILLINOIS ROUTE 31

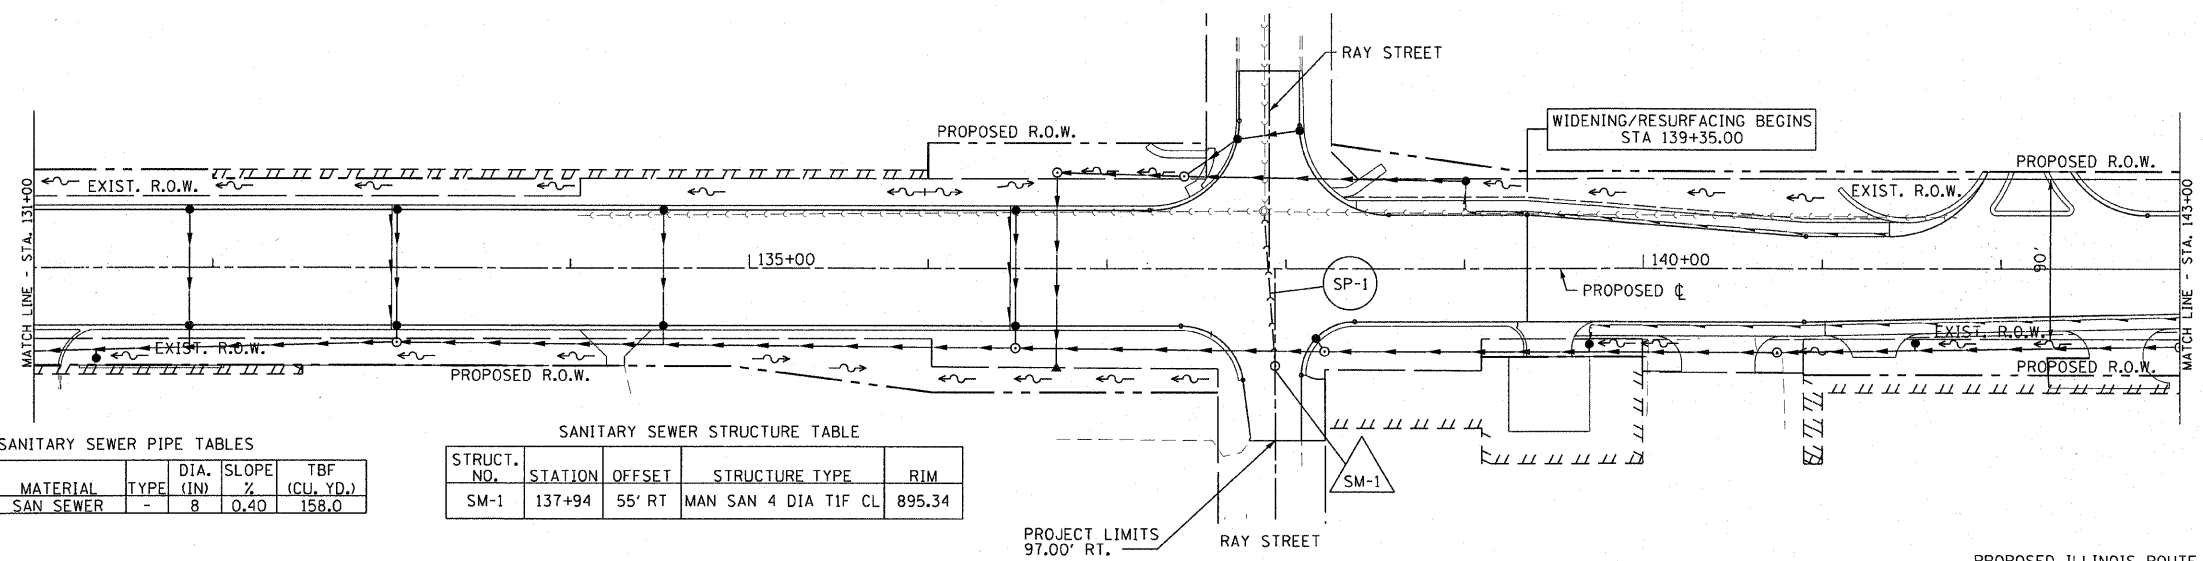



**SANITARY SEWER PIPE TABLES**

PIPE NO.	LENGTH (FOOT)	MATERIAL	TYPE	DIA. (IN)	SLOPE (%)	TBF (CU. YD.)
SP-1	83	SAN SEWER	-	8	0.40	158.0

**SANITARY SEWER STRUCTURE TABLE**

STRUCT. NO.	STATION	OFFSET	STRUCTURE TYPE	RIM
SM-1	137+94	55' RT	MAN SAN 4 DIA TIF CL	895.34

PLAN HORIZ. (1"=50')  
 PROFILE HORIZ. (1"=10')  
 PROFILE VERT. (1"=5')

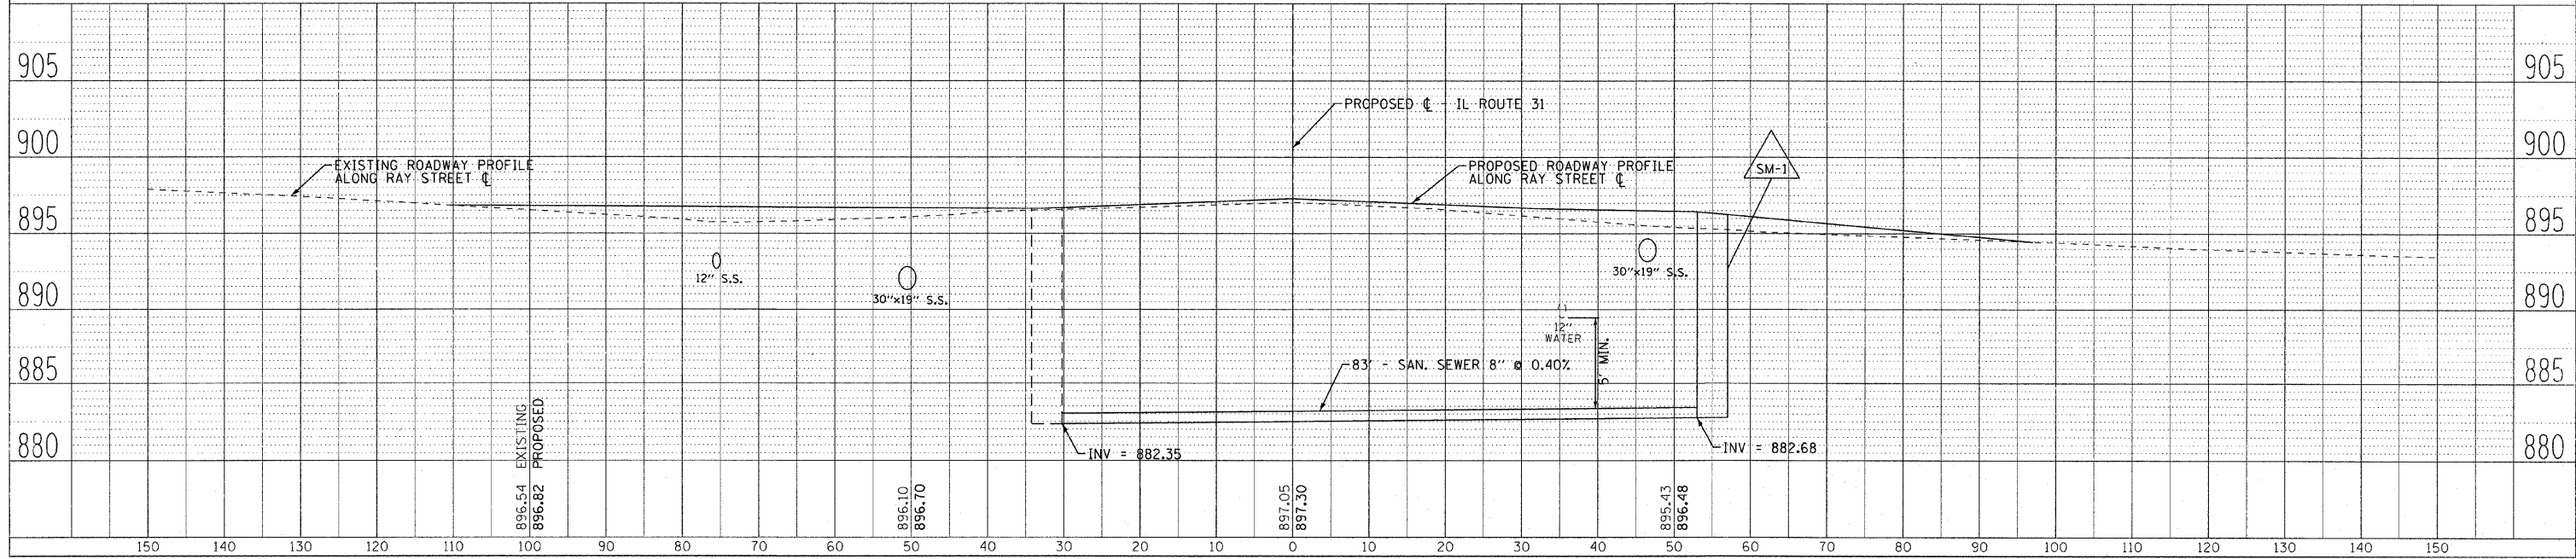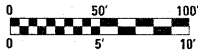

SANITARY SEWER PLAN IL. RTE. 31 STA. 131+00 TO STA. 143+00

DATE: \_\_\_\_\_ BY: \_\_\_\_\_  
 SUBMITTED: \_\_\_\_\_  
 PLOTTED: \_\_\_\_\_  
 NOTE BOOK NO.: \_\_\_\_\_  
 CADD FILE NAME: \_\_\_\_\_

DATE: \_\_\_\_\_ BY: \_\_\_\_\_  
 SURVEYED: \_\_\_\_\_  
 PLOTTED: \_\_\_\_\_  
 NOTE BOOK NO.: \_\_\_\_\_  
 STRUCTURE NOTATIONS: \_\_\_\_\_