


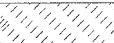
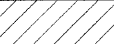
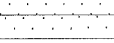


F.A.P. RTE.	SECTION	COUNTY	TOTAL SHEETS	SHEET NO.
336	112R-N	McHENRY	266	155
STA. 195+00		TO STA. 215+50		
FED. ROAD DIST. NO.		ILLINOIS	FED. AID PROJECT	
CONTRACT NO. 62537				





LEGEND

-  SHADE TREE CODE A
-  ORNAMFNTAL TREE/SHRUB
-  EVERGREEN TREE
-  SODDING, SALT TOLERANT
-  SEEDING, CLASS 2A
-  SEEDING, CLASS 4

PLAN	DESIGNED	DATE
	BY	
	CHECKED	
	DATE	
	NO.	

PROFILE	DESIGNED	DATE
	BY	
	CHECKED	
	DATE	
	NO.	

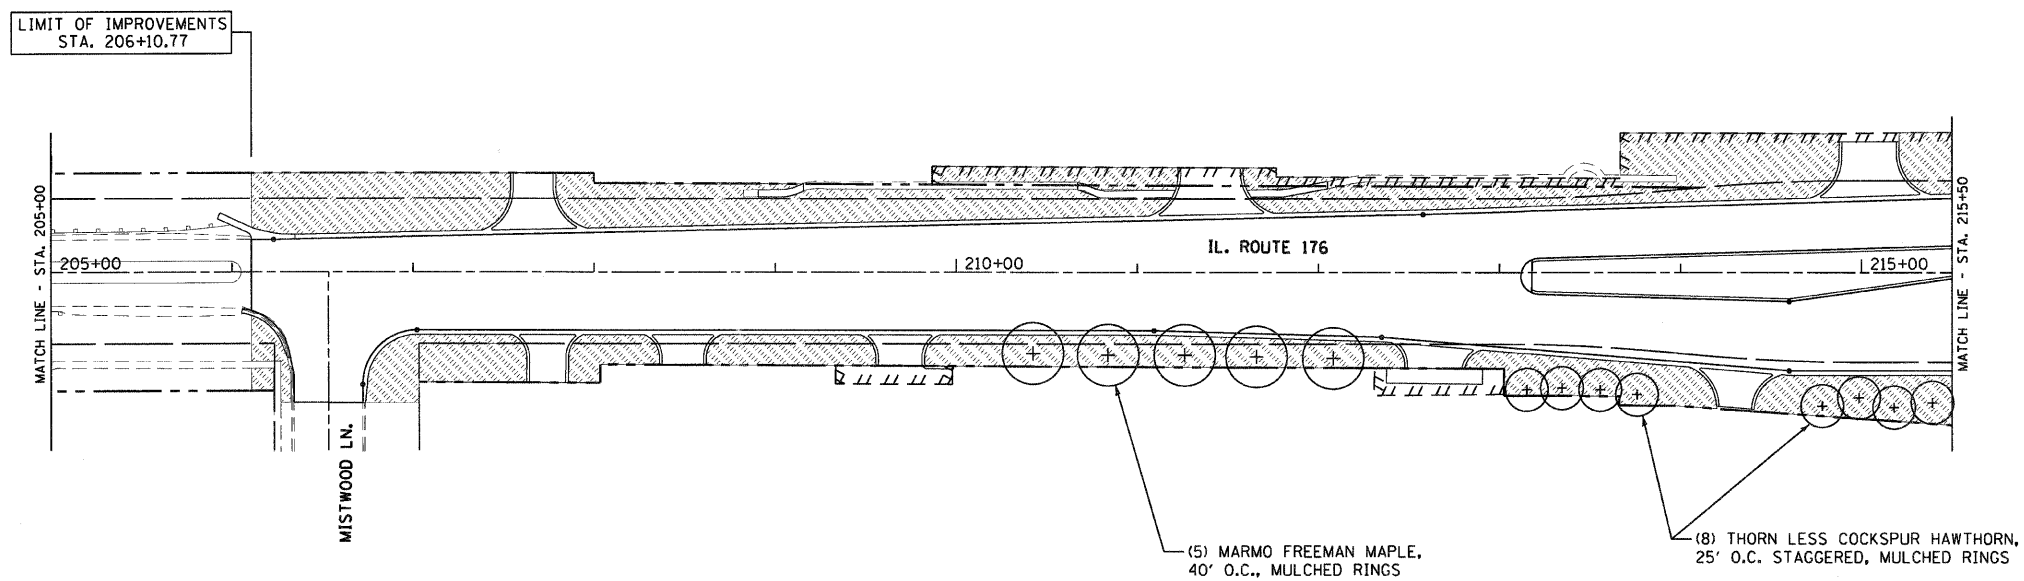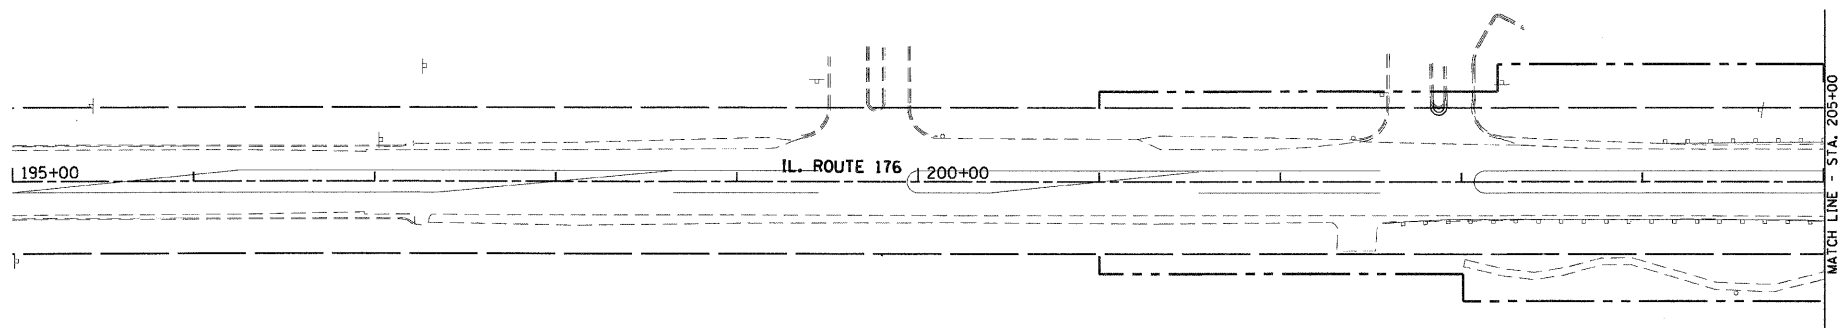

REVISIONS	
NAME	DATE

ILLINOIS DEPARTMENT OF TRANSPORTATION
 F.A.J. ROUTE 336
 IL RTE 31 AND IL RTE 176

LANDSCAPE PLAN



DATE: 02/10/2012
 DRAWN BY: SMP
 CHECKED BY: BDH