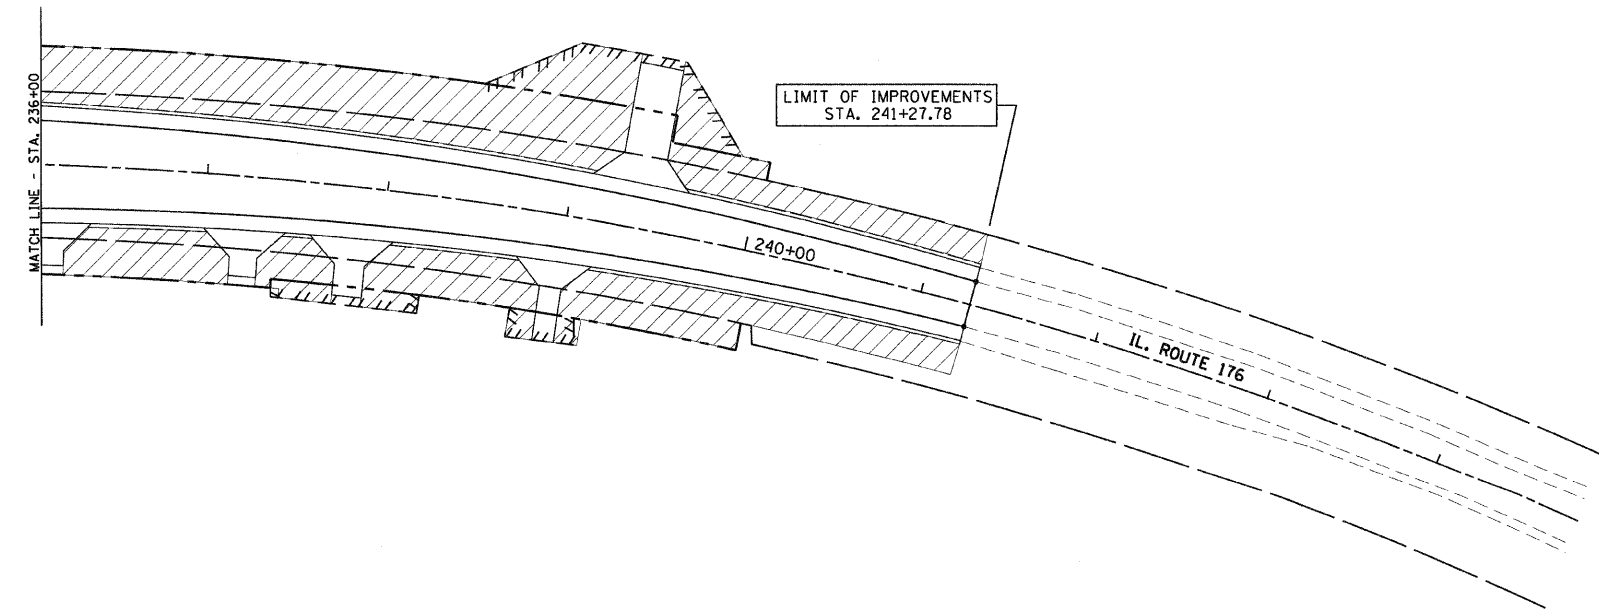
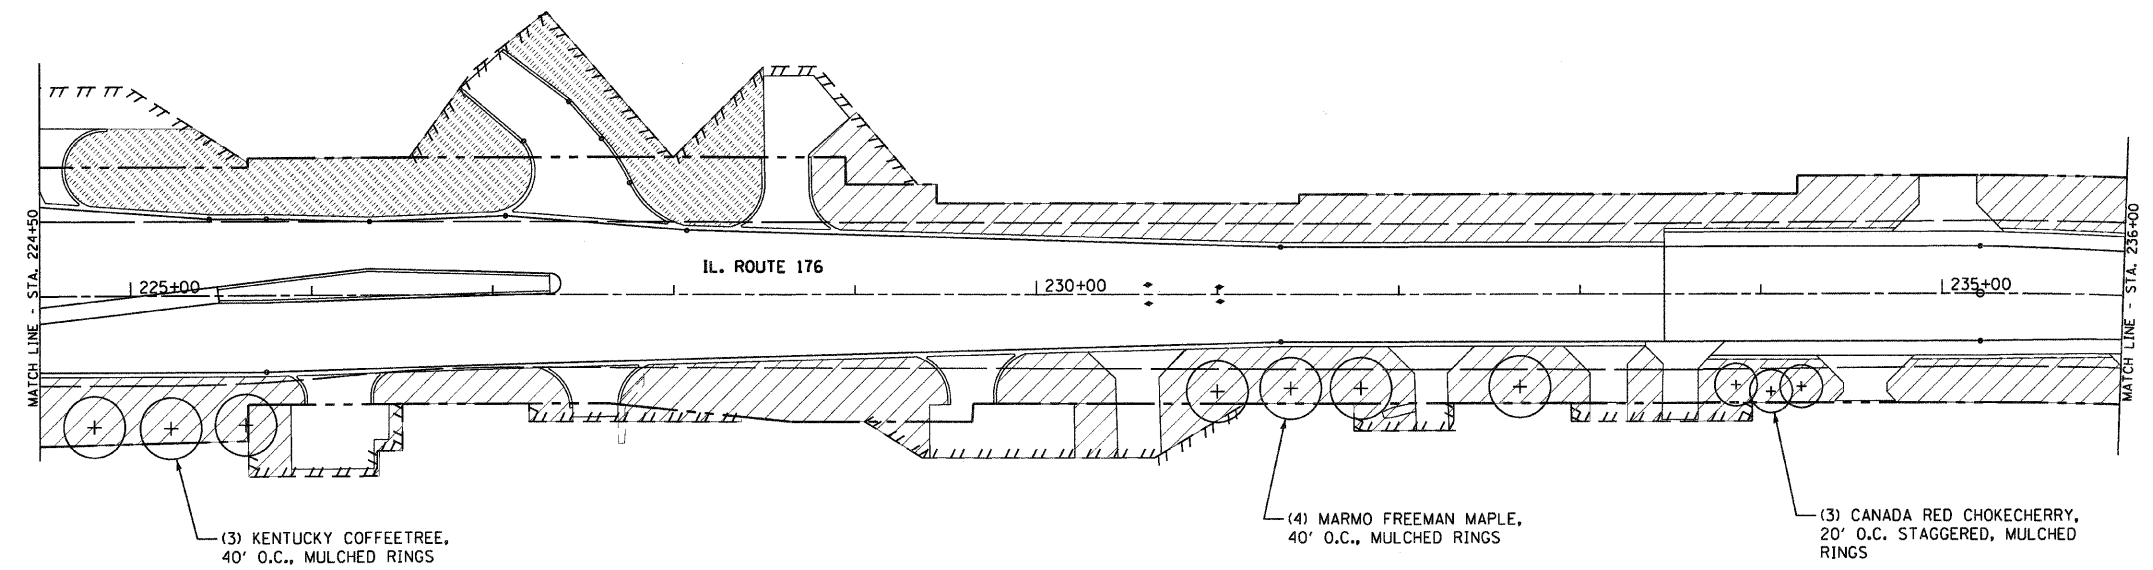

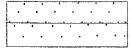


F.A.P. RTE.	SECTION	COUNTY	TOTAL SHEETS	SHEET NO.
336	112R-N	McHENRY	266	157
STA. 224+50 TO STA. 245+00		ILLINOIS FED. AID PROJECT		
CONTRACT NO. 62537				



LEGEND

-  SHADE TREE CODE A
-  ORNAMENTAL TREE/SHRUB
-  EVERGREEN TREE
-  SODDING, SALT TOLERANT
-  SEEDING, CLASS 2A
-  SEEDING, CLASS 4

PLAN	SURVEYED	DATE
NOTE BOOK NO.	ALIGNMENT CHECKED	
	BY OF WAY CHECKED	
	FIELD FILE NAME	

PROFILE	SURVEYED	DATE
NOTE BOOK NO.	PROFILES CHECKED	
	B.M. NOTED	
	STRUCTURE NOTATIONS CHECKED	

REVISIONS	
NAME	DATE

ILLINOIS DEPARTMENT OF TRANSPORTATION
 F.A.P. ROUTE 336
 IL RTE 31 AND IL RTE 176

LANDSCAPE PLAN

DATE: 02/10/2012
 DRAWN BY: SMP
 CHECKED BY: BDH

