


F.A.P. RTE.	SECTION	COUNTY	TOTAL SHEETS	SHEET NO.
336	112R-N	McHENRY	266	166
STA.		TO STA.		
FED. ROAD DIST. NO.		ILLINOIS	FED. AID PROJECT:	

CONTRACT NO. - 62537

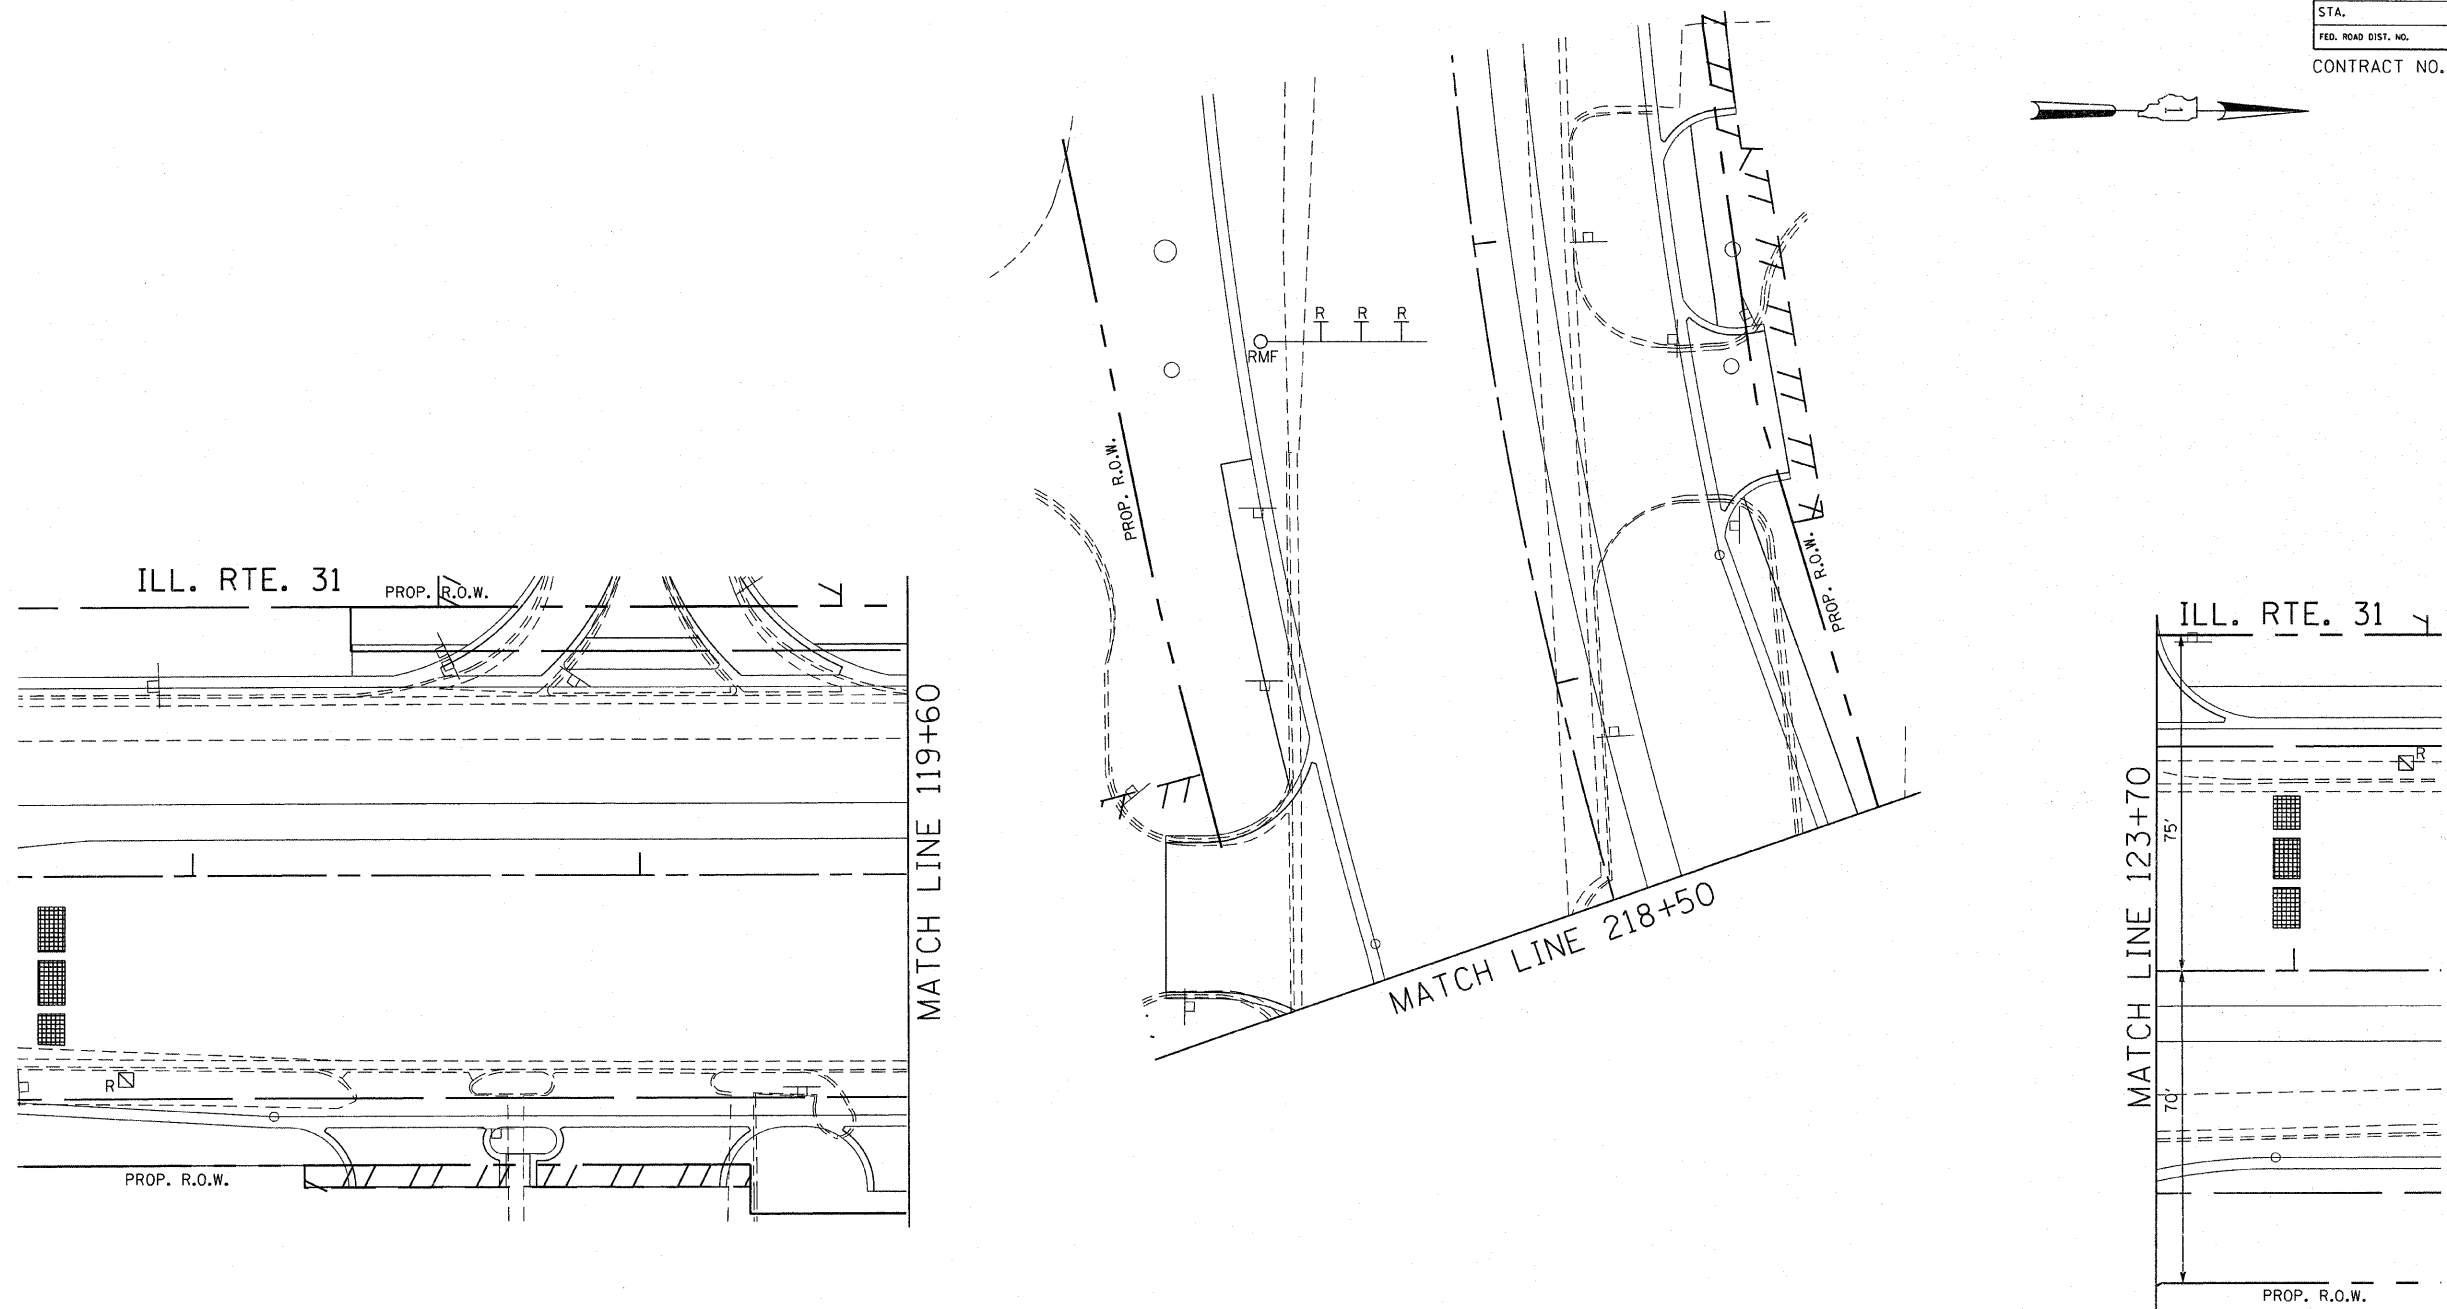

THE TRAFFIC SIGNAL CONTROL EQUIPMENT FOR THIS PROJECT SHALL BE "ECONOLITE" TO MATCH THE EXISTING ADJACENT SYSTEM.

ILLINOIS DEPARTMENT OF TRANSPORTATION
 TEMPORARY TRAFFIC SIGNAL
 INSTALLATION AND REMOVAL PLAN
 ILLINOIS ROUTE 31 AT ILLINOIS ROUTE
 176 (SHEET 2 OF 5)

REVISIONS	
NAME	DATE
EA	11/21/2011

ga GANDHI AND ASSOCIATES, INC.
 ENGINEERS AND PLANNERS
 6035 N. NORTHWEST HIGHWAY
 SUITE 305
 CHICAGO, ILLINOIS 60631 TEL. (773) 774-5910

SCALE: 1"=20'
 DATE: 02/10/2012
 DRAWN BY: KGP
 DESIGNED BY: PKG
 CHECKED BY: PKG