


F.A.P. RTE.	SECTION	COUNTY	TOTAL SHEETS	SHEET NO.
336	112R-N	McHENRY	266	224
STA.		TO STA.		
FED. ROAD DIST. NO.		ILLINOIS FED. AID PROJECT		
CONTRACT NO. 62537				

DATE	BY
SURVEYED	PLOTTED
NOTE BOOK	TEMP. PLAT
NO.	AREAS CHECKED

DATE	BY
SURVEYED	PLOTTED
NOTE BOOK	TEMP. PLAT
NO.	AREAS CHECKED

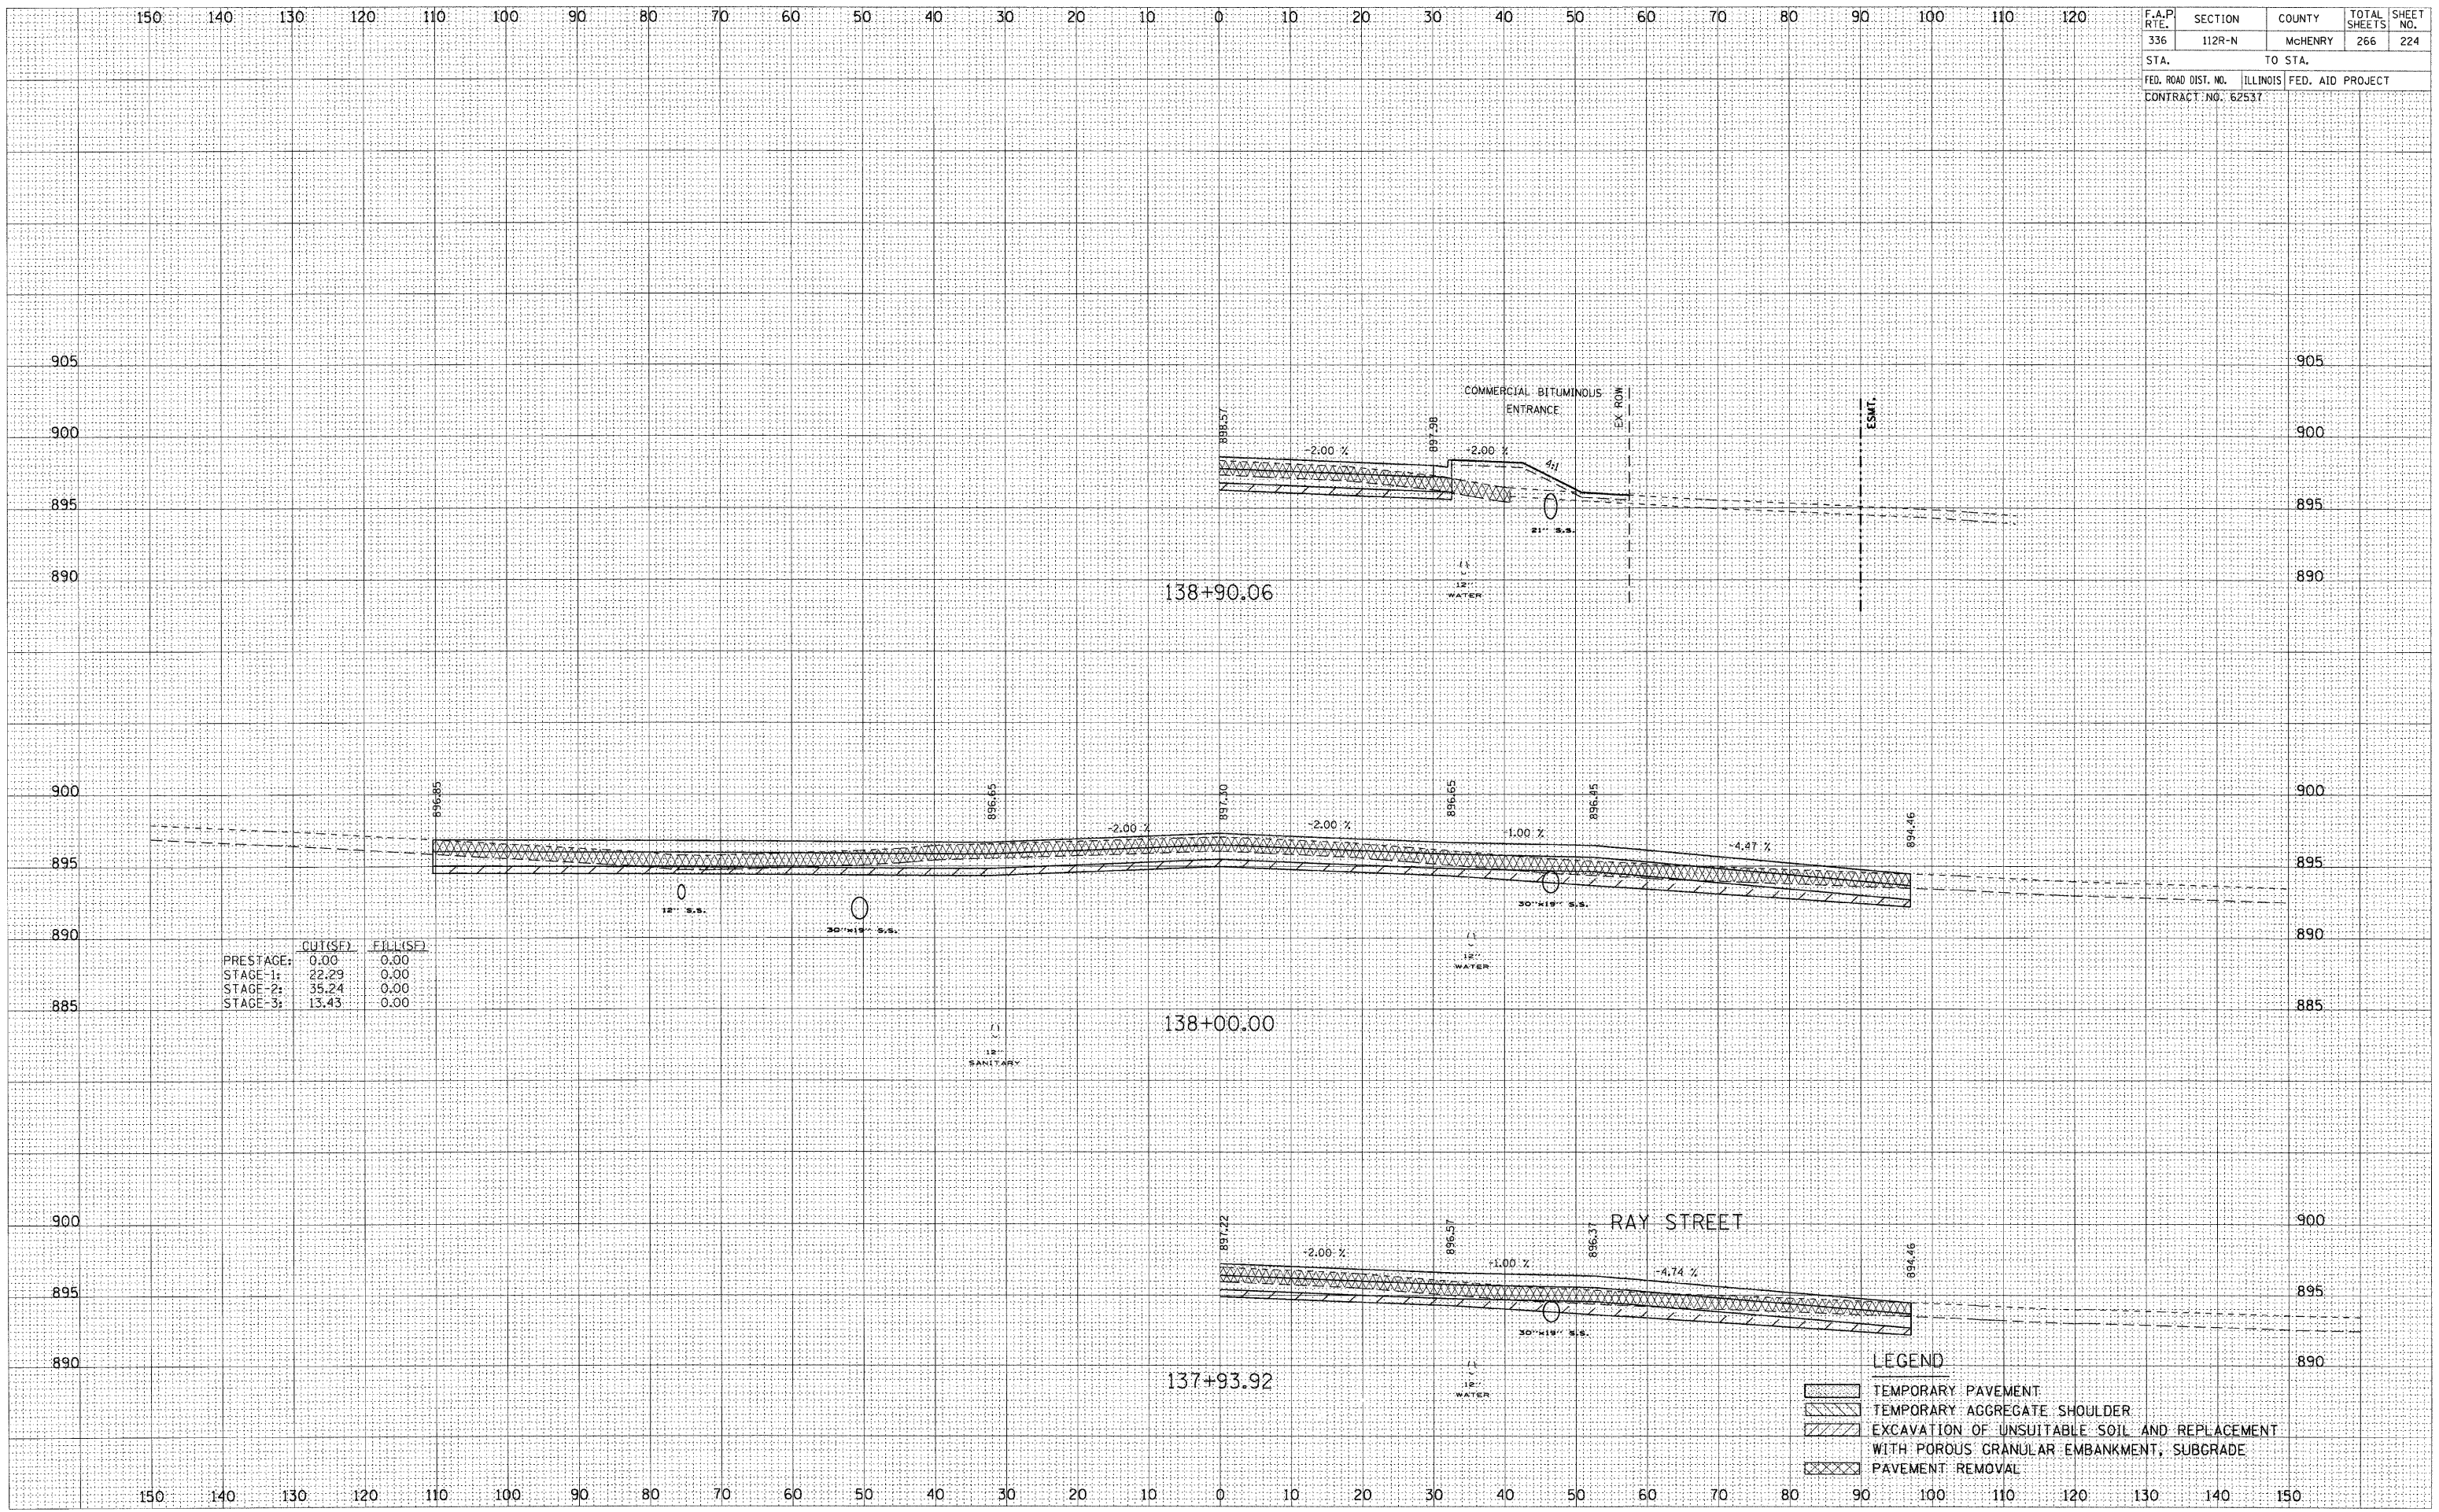

	CUT(SF)	FILL(SF)
PRESTAGE:	0.00	0.00
STAGE-1:	22.29	0.00
STAGE-2:	35.24	0.00
STAGE-3:	13.43	0.00

LEGEND

	TEMPORARY PAVEMENT
	TEMPORARY AGGREGATE SHOULDER
	EXCAVATION OF UNSUITABLE SOIL AND REPLACEMENT WITH POROUS GRANULAR EMBANKMENT, SUBGRADE
	PAVEMENT REMOVAL