


F.A.P. RTE.	SECTION	COUNTY	TOTAL SHEETS	SHEET NO.
336	112R-N	McHENRY	266	229
STA.		TO STA.		
FED. ROAD DIST. NO.		ILLINOIS FED. AID PROJECT		
CONTRACT NO. 62537				

BY	DATE

BY	DATE

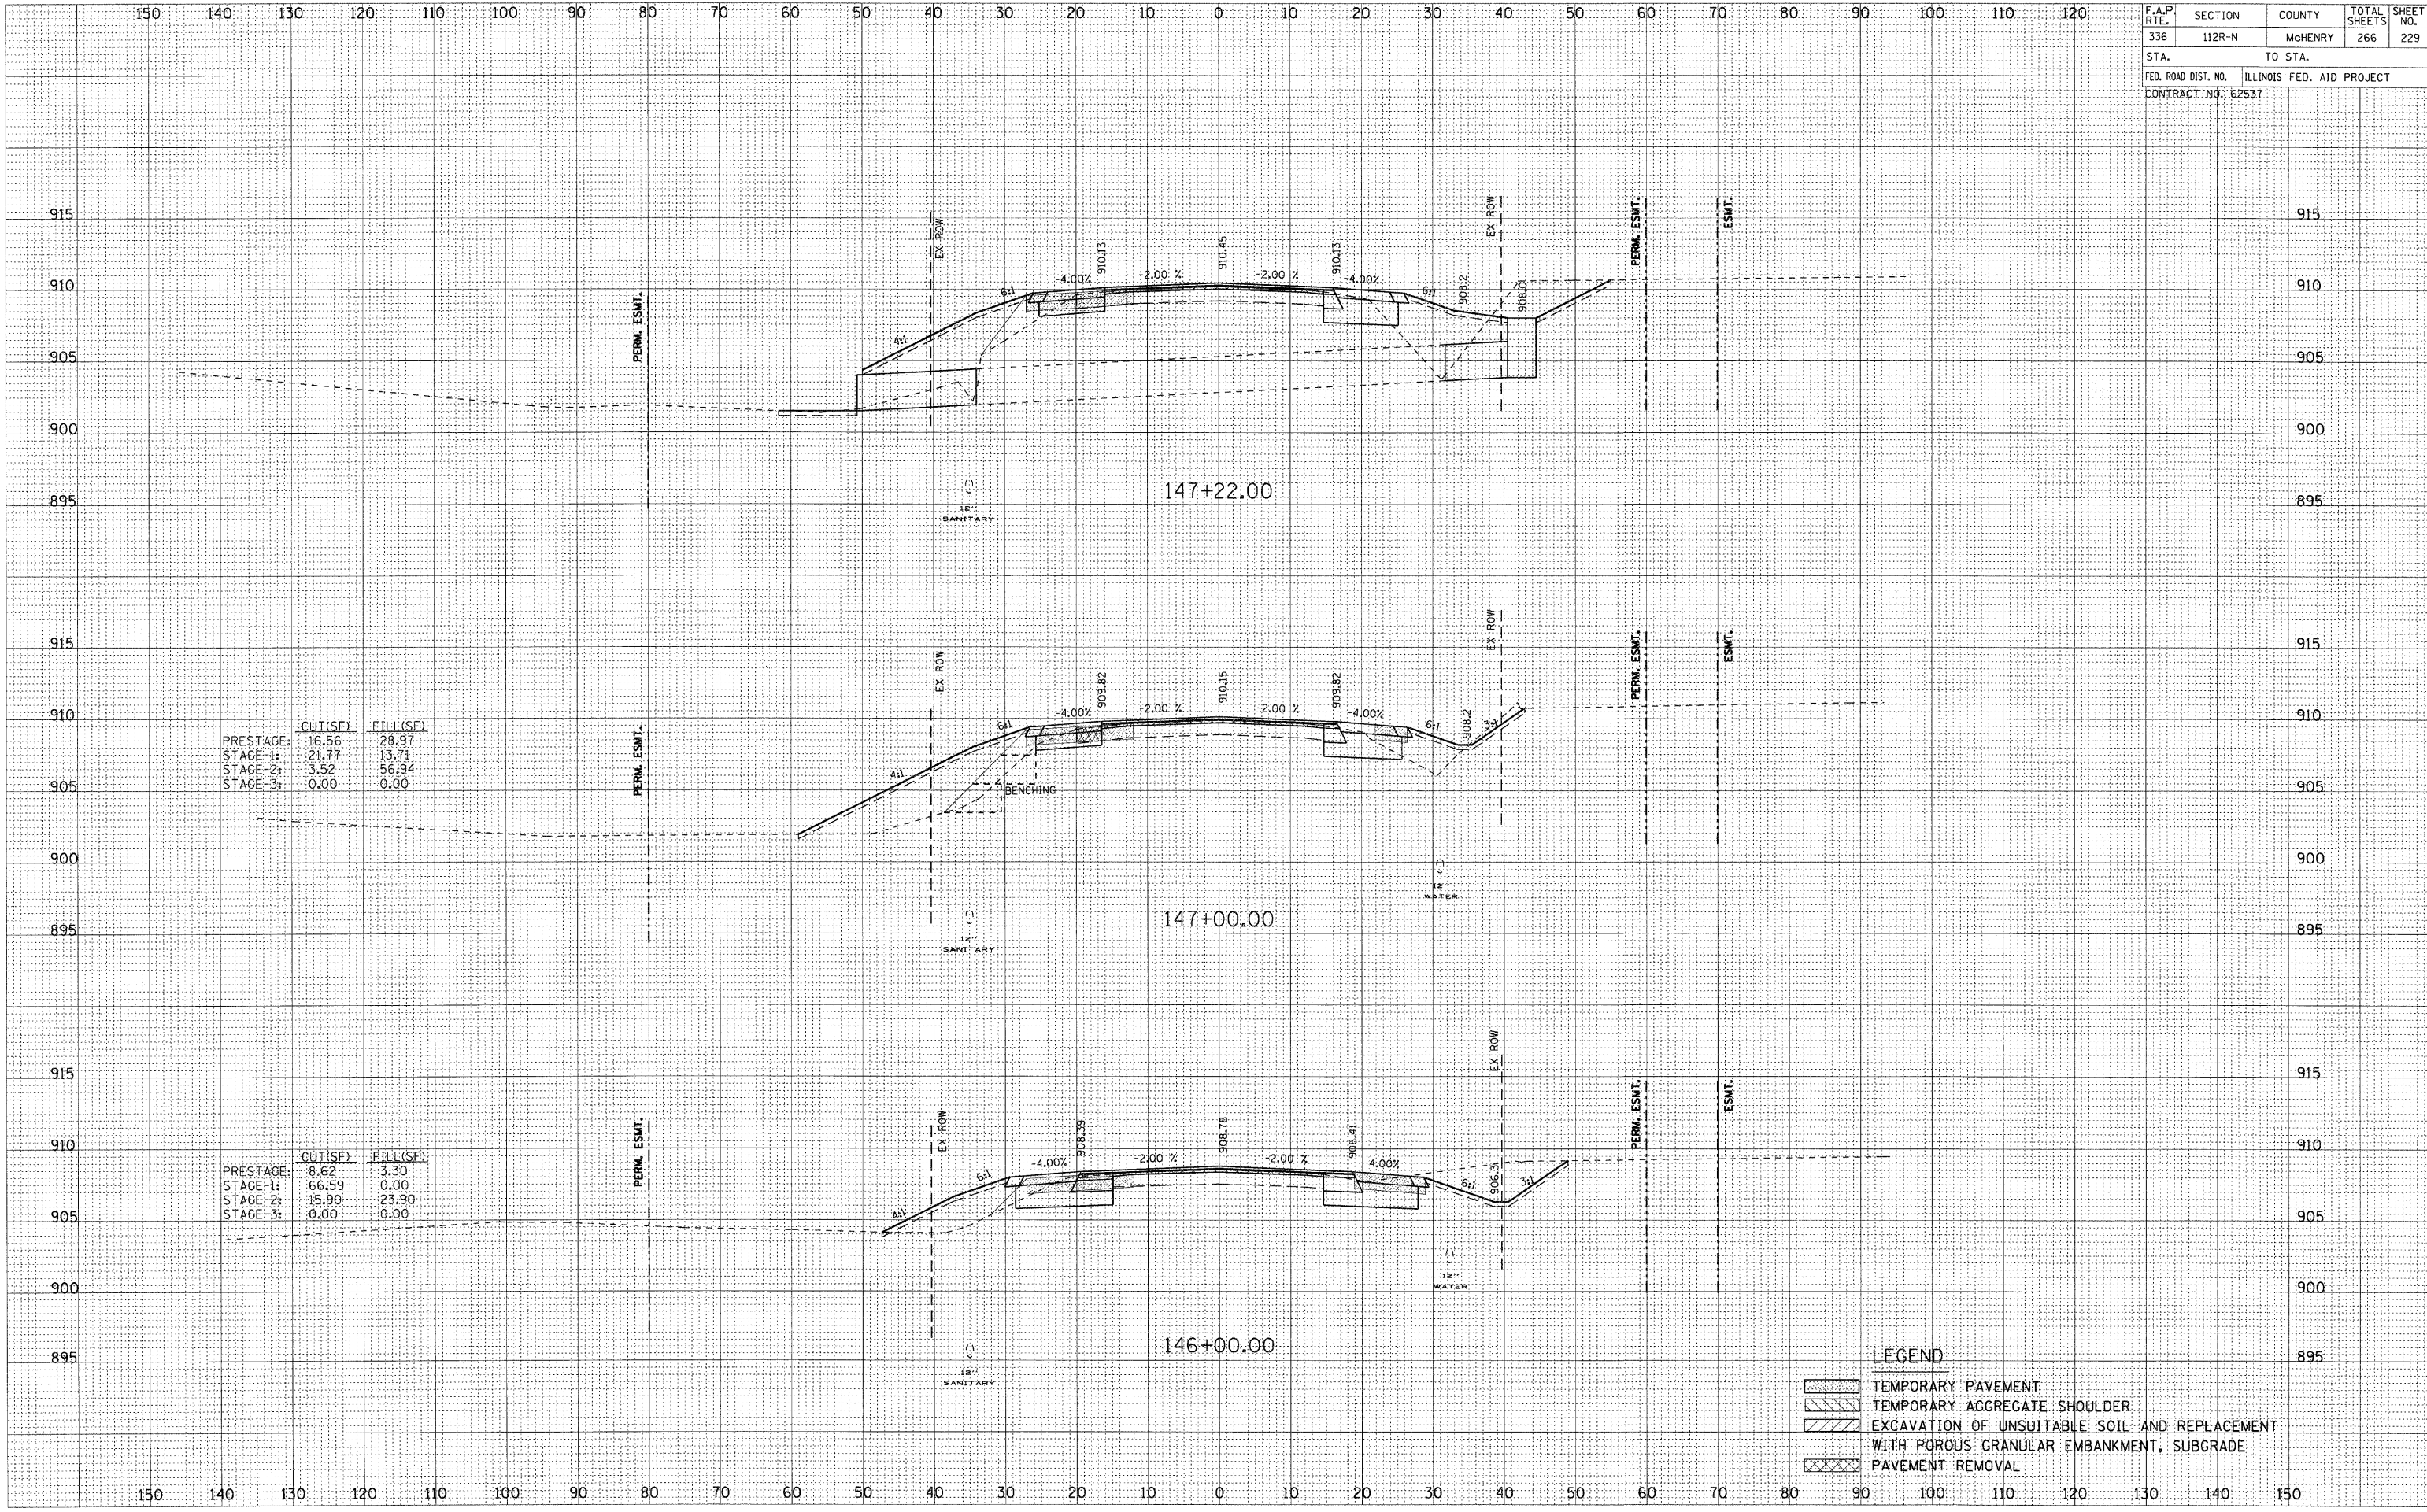

	CUT(SF)	FILL(SF)
PRESTAGE	16.56	28.97
STAGE-1	21.77	13.71
STAGE-2	3.52	56.94
STAGE-3	0.00	0.00

	CUT(SF)	FILL(SF)
PRESTAGE	8.62	3.30
STAGE-1	66.59	0.00
STAGE-2	15.90	23.90
STAGE-3	0.00	0.00

**LEGEND**

	TEMPORARY PAVEMENT
	TEMPORARY AGGREGATE SHOULDER
	EXCAVATION OF UNSUITABLE SOIL AND REPLACEMENT WITH POROUS GRANULAR EMBANKMENT, SUBGRADE
	PAVEMENT REMOVAL