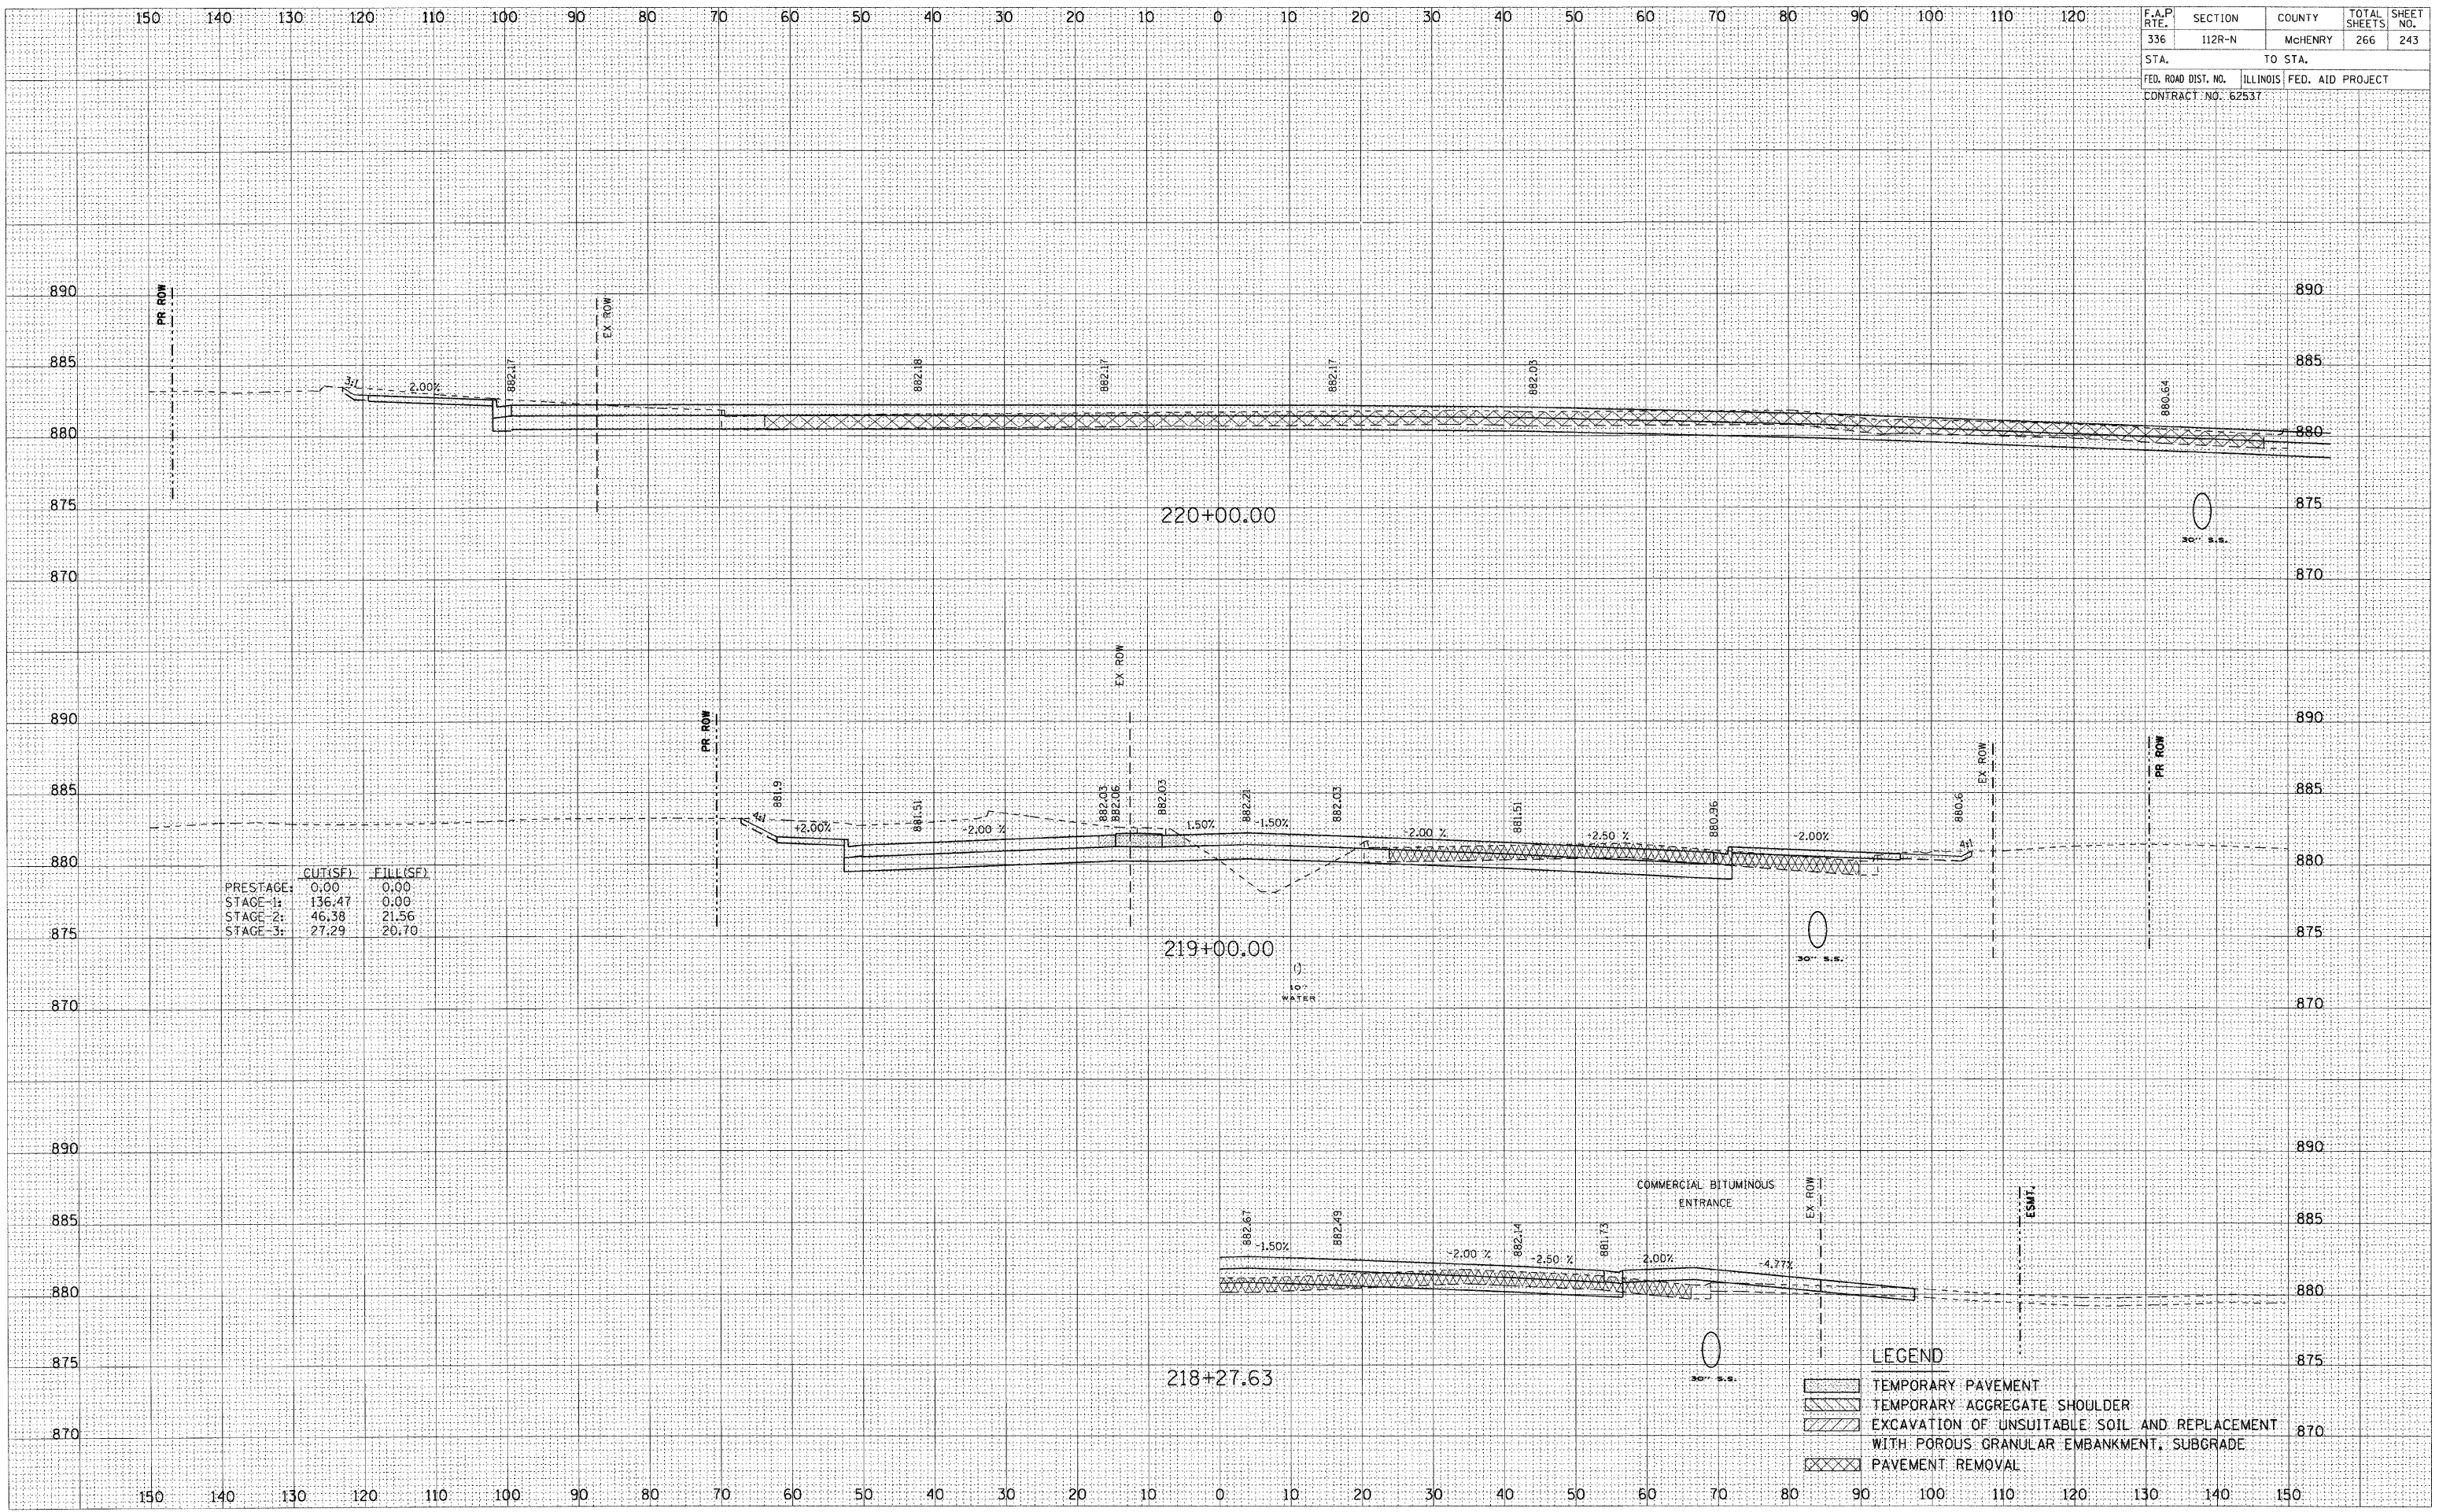




 
 
|                     |          |         |                  |           |
|---------------------|----------|---------|------------------|-----------|
| F.A.P. RTE.         | SECTION  | COUNTY  | TOTAL SHEETS     | SHEET NO. |
| 336                 | 112R-N   | McHENRY | 266              | 243       |
| STA.                | TO STA.  |         |                  |           |
| FED. ROAD DIST. NO. | ILLINOIS |         | FED. AID PROJECT |           |
| CONTRACT NO. 62537  |          |         |                  |           |

|              |               |
|--------------|---------------|
| DATE         |               |
| BY           |               |
| FINAL SURVEY | SURVEYED      |
| NOTE BOOK    | PLOTTED       |
| NO.          | TEMPLATE      |
|              | AREAS CHECKED |

|                 |               |
|-----------------|---------------|
| DATE            |               |
| BY              |               |
| ORIGINAL SURVEY | SURVEYED      |
| NOTE BOOK       | PLOTTED       |
| NO.             | TEMPLATE      |
|                 | AREAS CHECKED |



**LEGEND**

-  TEMPORARY PAVEMENT
-  TEMPORARY AGGREGATE SHOULDER
-  EXCAVATION OF UNSUITABLE SOIL AND REPLACEMENT WITH POROUS GRANULAR EMBANKMENT, SUBGRADE
-  PAVEMENT REMOVAL