


F.A.P. RTE.	SECTION	COUNTY	TOTAL SHEETS	SHEET NO.
336	112R-N	McHENRY	266	245
STA.		TO STA.		
FED. ROAD DIST. NO.		ILLINOIS FED. AID PROJECT		
CONTRACT NO. 62537				

DATE	BY
FINAL SURVEY	
PLOTTED	
NOTE BOOK	
AREAS CHECKED	

DATE	BY
ORIGINAL SURVEY	
PLOTTED	
NOTE BOOK	
AREAS CHECKED	

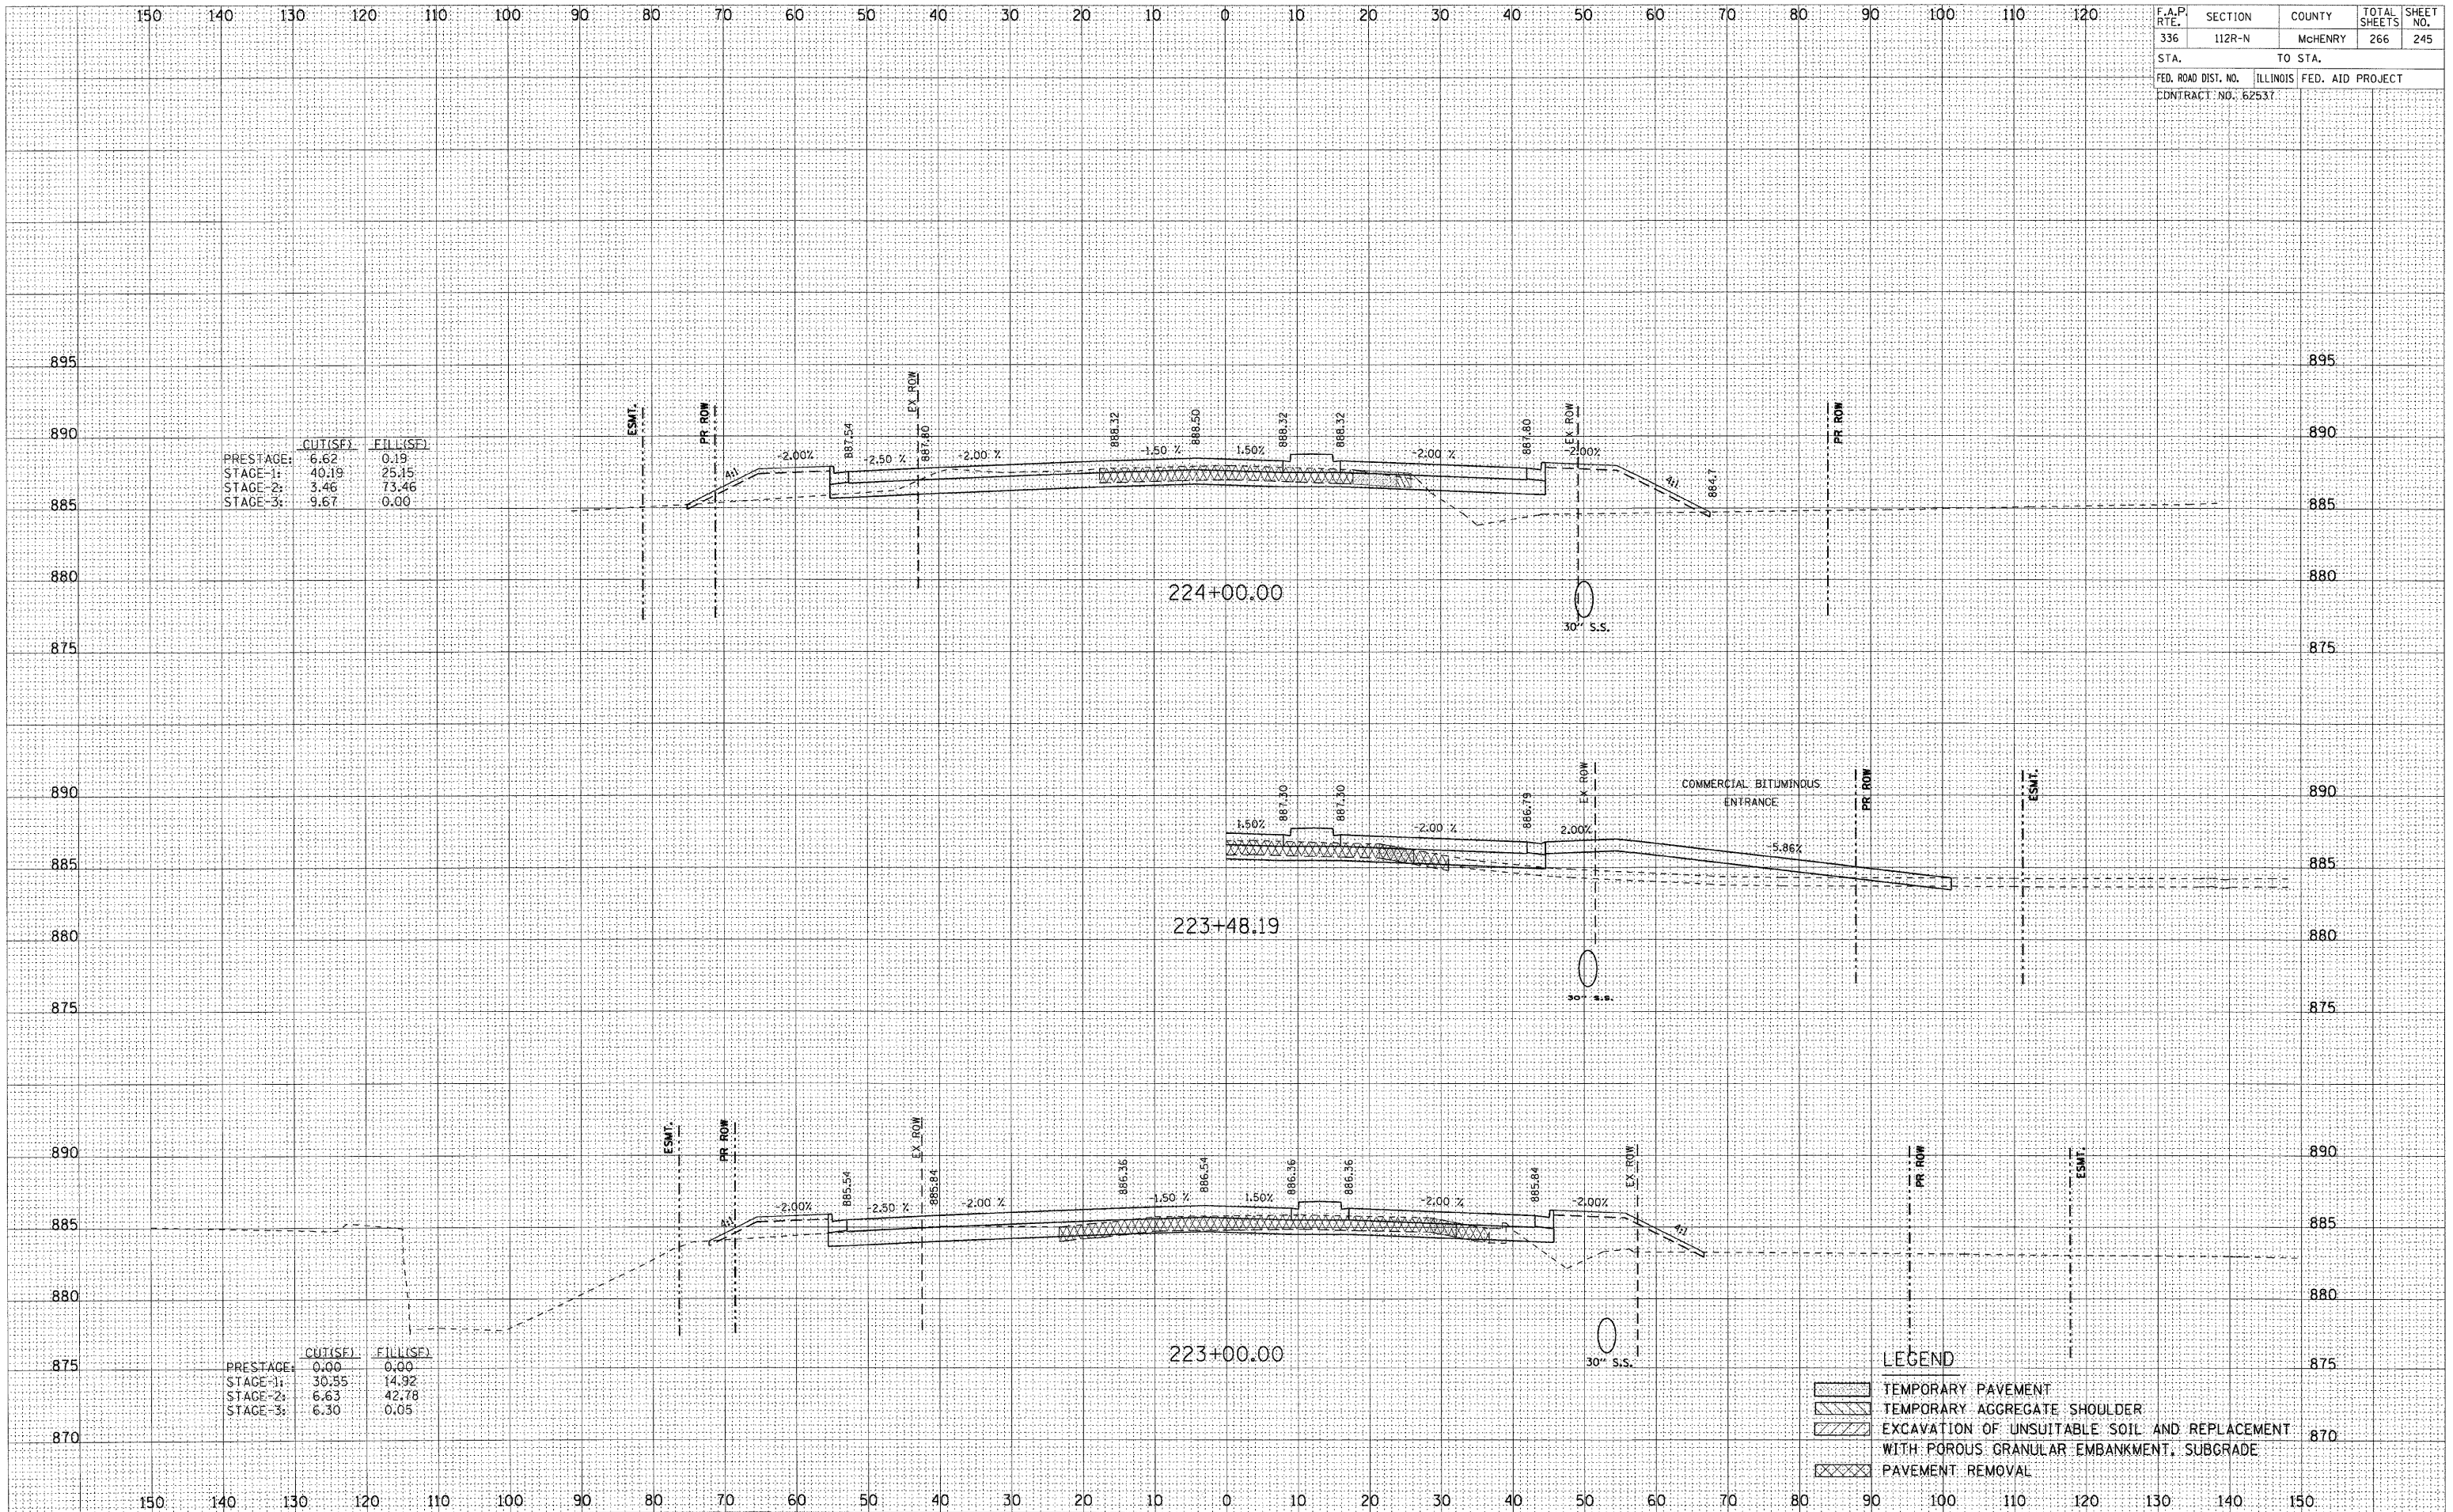

	CUT(SF)	FILL(SF)
PRESTAGE	6.62	0.19
STAGE-1	40.19	25.15
STAGE-2	3.46	73.46
STAGE-3	9.67	0.00

	CUT(SF)	FILL(SF)
PRESTAGE	0.00	0.00
STAGE-1	30.55	14.92
STAGE-2	6.63	42.78
STAGE-3	6.30	0.05

LEGEND

	TEMPORARY PAVEMENT
	TEMPORARY AGGREGATE SHOULDER
	EXCAVATION OF UNSUITABLE SOIL AND REPLACEMENT WITH POROUS GRANULAR EMBANKMENT, SUBGRADE
	PAVEMENT REMOVAL