


SIGN TABLE

LOCATION	REF.	ACTION	SIGN TYPE	LEGEND	SIZE	POST TYPE & LENGTH
5+15	23 RT	NEW SIGNS	R3-5	LEFT ONLY	30"x36"	2 TY A @ 15.5' EA
			R3-5b	LEFT LANE	30"x12"	
			SPECIAL	FOR IL ROUTE 38	30"x12"	
5+75	22 LT	EXISTING TO REMAIN	R2-1	SPEED LIMIT 30	24"x30"	---
6+20	23 RT	EXISTING TO REMAIN	R10-7	DO NOT BLOCK INTERSECTION	30"x36"	---
6+44	32 LT	EXISTING TO REMAIN	R1-1	STOP	30"x30"	---
6+95	38 RT	REMOVE SIGN PANEL	SPECIAL	STREET NAME SIGN	---	---
6+96	32 RT	RELOCATE SIGN PANEL	R1-1	STOP	30"x30"	---
7+10	30 RT	NEW SIGN	R10-7	DO NOT BLOCK INTERSECTION	24"x30"	TY B @ 13.5'
7+24	23 RT	REMOVE SIGN PANEL	R3-8	LEFT / THRU-RIGHT	30"x30"	---
7+50	33 RT	NEW SIGN	R3-8b	LEFT / THRU / RIGHT	48"x30"	2 TY B @ 13.5' EA
7+24	23 LT	EXISTING TO REMAIN	W11-10	TRUCK	30"x30"	---
8+00	23 LT	EXISTING TO REMAIN	R3-2	NO LEFT TURN	24"x24"	---
			SPECIAL	INTO BP AMOCO	24"x18"	---
			R8-3a	NO PARKING	12"x12"	---
8+12	24 RT	RELOCATE SIGN PANEL	R5-1	DO NOT ENTER	30"x30"	---
8+32	32 RT	RELOCATE SIGN PANEL	R1-1	STOP	30"x30"	---
			R3-5	RIGHT ONLY	30"x36"	---
			R5-1	DO NOT ENTER	30"x30"	---
9+34	23 RT	RELOCATE SIGN PANEL	FOLDING R1-1	STOP	30"x30"	---

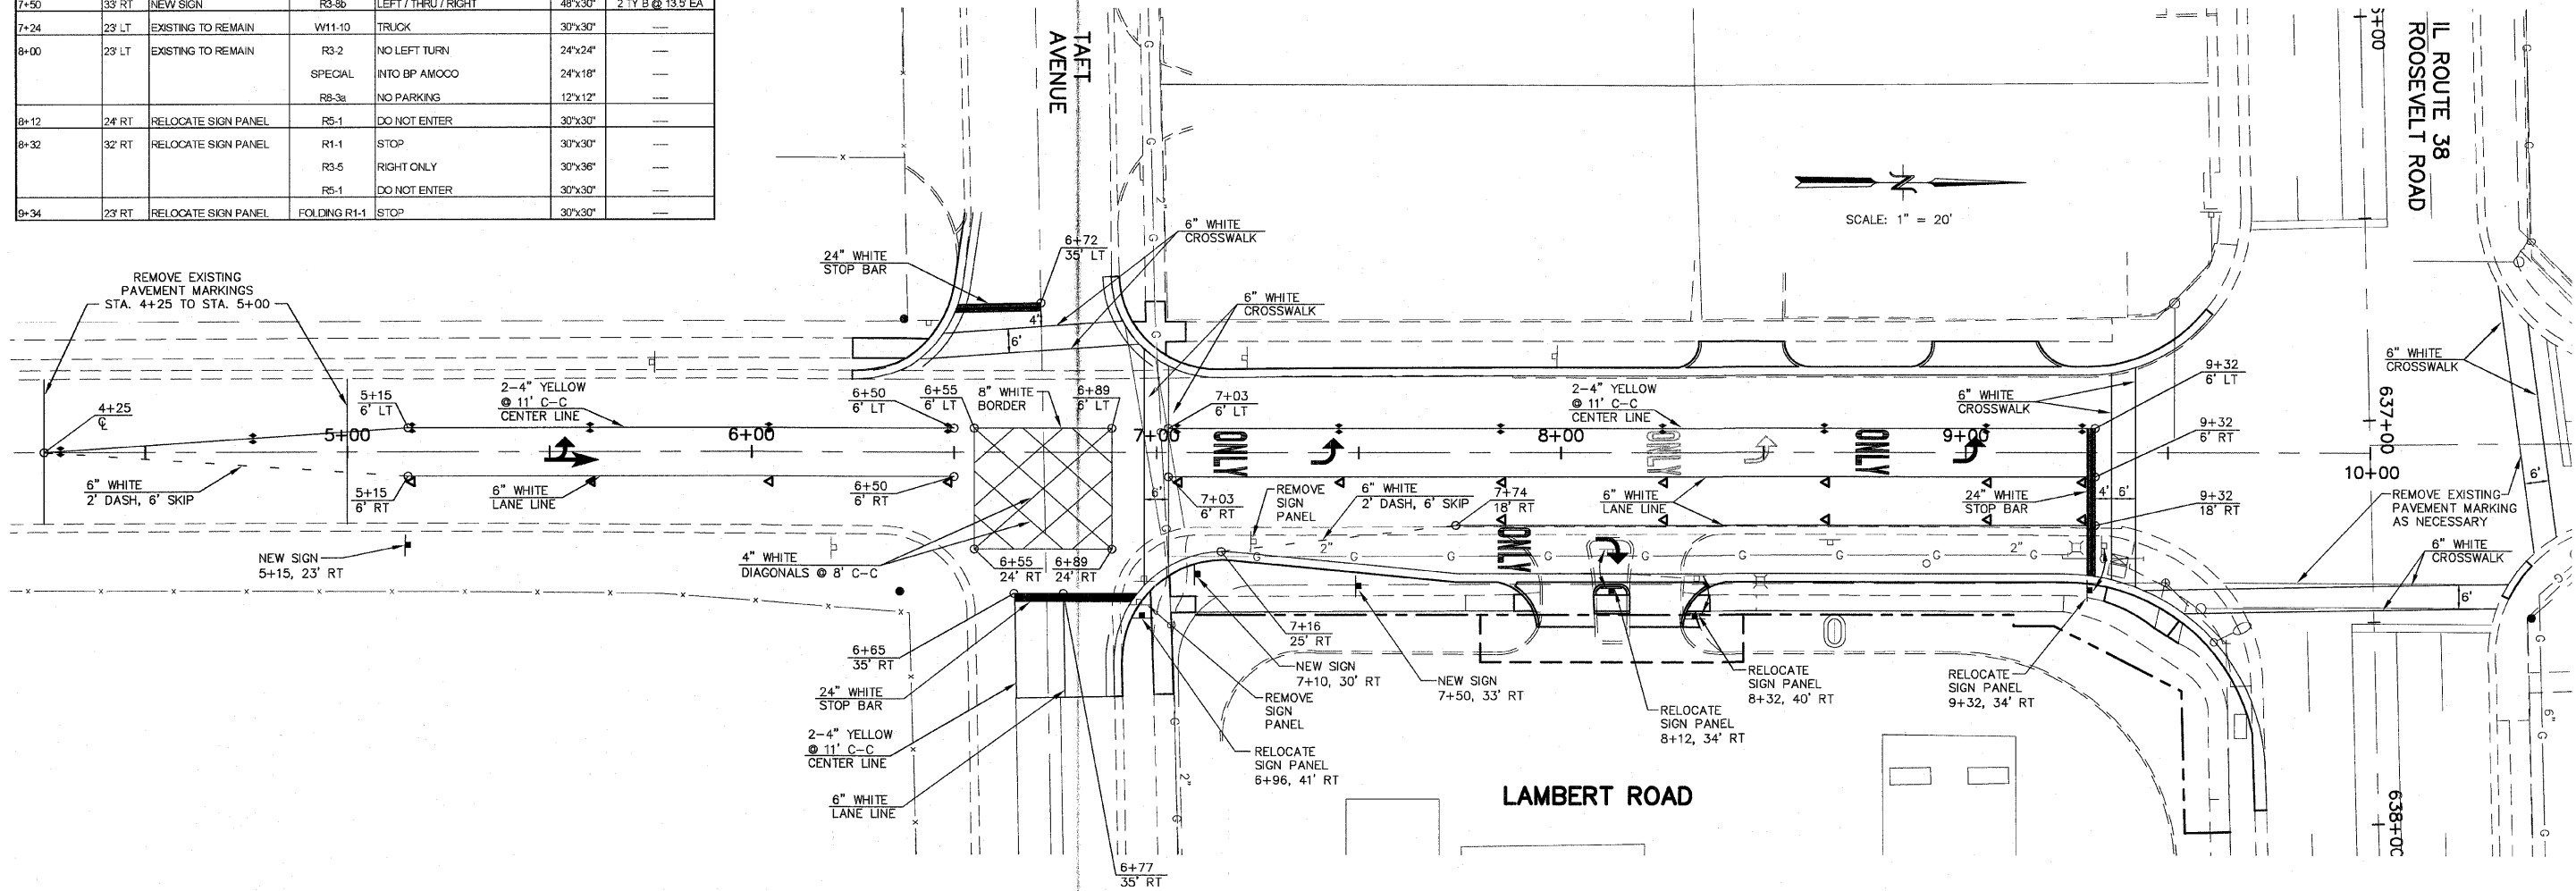

- ◀ ONE-WAY AMBER MARKER
- ◀ ONE-WAY CRYSTAL MARKER
- TWO-WAY AMBER MARKER

FILE NAME = P:\03\03040036\cad\phase 2\dwg\040038-ah1-pp-lambert.dwg
 Aug 29, 2011 at 8:55
 Layout: 3-Marking Plan

USER NAME =	DESIGNED =	REVISED =
PLOT SCALE =	DRAWN =	REVISED =
PLOT DATE =	CHECKED =	REVISED =
	DATE =	REVISED =

STATE OF ILLINOIS
DEPARTMENT OF TRANSPORTATION



LAMBERT ROAD AT ROUTE 38
PAVEMENT MARKING PLAN

F.A.U. RTE.	SECTION	COUNTY	TOTAL SHEETS	SHEET NO.
2567	05-00069-00-CH	DuPAGE	42	9
FED. ROAD DIST. NO.			ILLINOIS FED. AID PROJECT	
CONTRACT NO.			63567	

SCALE: SHEET NO. OF SHEETS STA. TO STA.