


PROPOSED CABLE PLAN
CIRCUIT A-NW


LEGEND

- EXISTING CABLE
- PROPOSED CABLE
- SPLICE

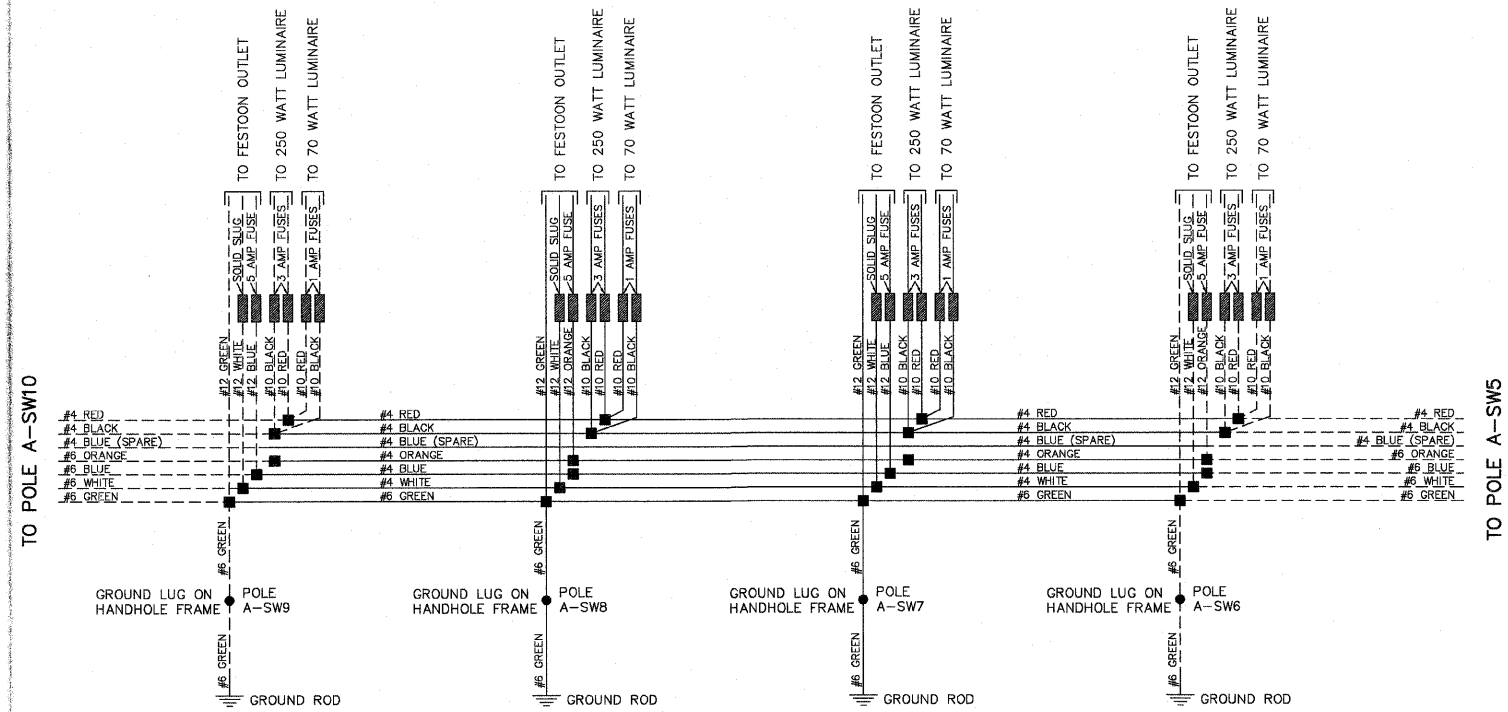

PROPOSED CABLE PLAN
CIRCUIT A-SW

NOTE: TAPE ENDS OF #4 BLUE (SPARE)
CABLE TOGETHER IN EACH POLE.

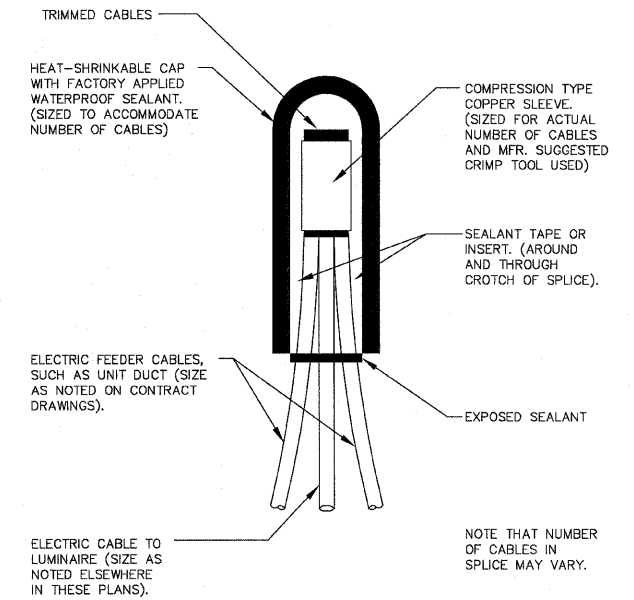

SPLICING ELECTRIC CABLES BASIC MATERIALS AND METHODS

FILE NAME =	USER NAME =
P:\03\03040036\cod\phase 2\dwg\040036-sht-lighting.dwg	
Aug 28, 2011 at 10:02	
Layout: 28-Wiring Details	

DESIGNED — DAY	REVISED —
DRAWN — SMS	REVISED —
CHECKED — DAY	REVISED —
DATE — 7/24/09	REVISED —

**STATE OF ILLINOIS
DEPARTMENT OF TRANSPORTATION**



STREET LIGHTING WIRING DETAILS
ILLINOIS ROUTE 38 AND LAMBERT ROAD

SCALE: NONE SHEET NO. OF SHEETS STA. TO STA.

F.A.U. RTE.	SECTION	COUNTY	TOTAL SHEETS	SHEET NO.
2567	05-00069-00-CH	DuPAGE	38	28
FED. ROAD DIST. NO. ILLINOIS FED. AID PROJECT			CONTRACT NO. 63567	