


RESTORATION OF WORK AREA RESTORATION OF THE TRAFFIC SIGNAL WORK AREA SHALL BE INCLUDED IN THE RELATED PAY ITEMS SUCH AS FOUNDATION, CONDUIT, HANDHOLE, TRENCH AND BACKFILL, ETC. ALL ROADWAY SURFACES SUCH AS SHOULDERS, MEDIANS, SIDEWALKS, PAVEMENT, ETC., SHALL BE REPLACED IN KIND. ALL DAMAGE TO MOWED LAWNS SHALL BE REPLACED WITH AN APPROVED SOD, AND ALL DAMAGE TO UNMOWED FIELDS SHALL BE SEEDED. RESTORATION OF THE WORK AREA SHALL BE INCIDENTAL TO THE CONTRACT WITHOUT ANY EXTRA COMPENSATION ALLOWED TO THE CONTRACTOR.

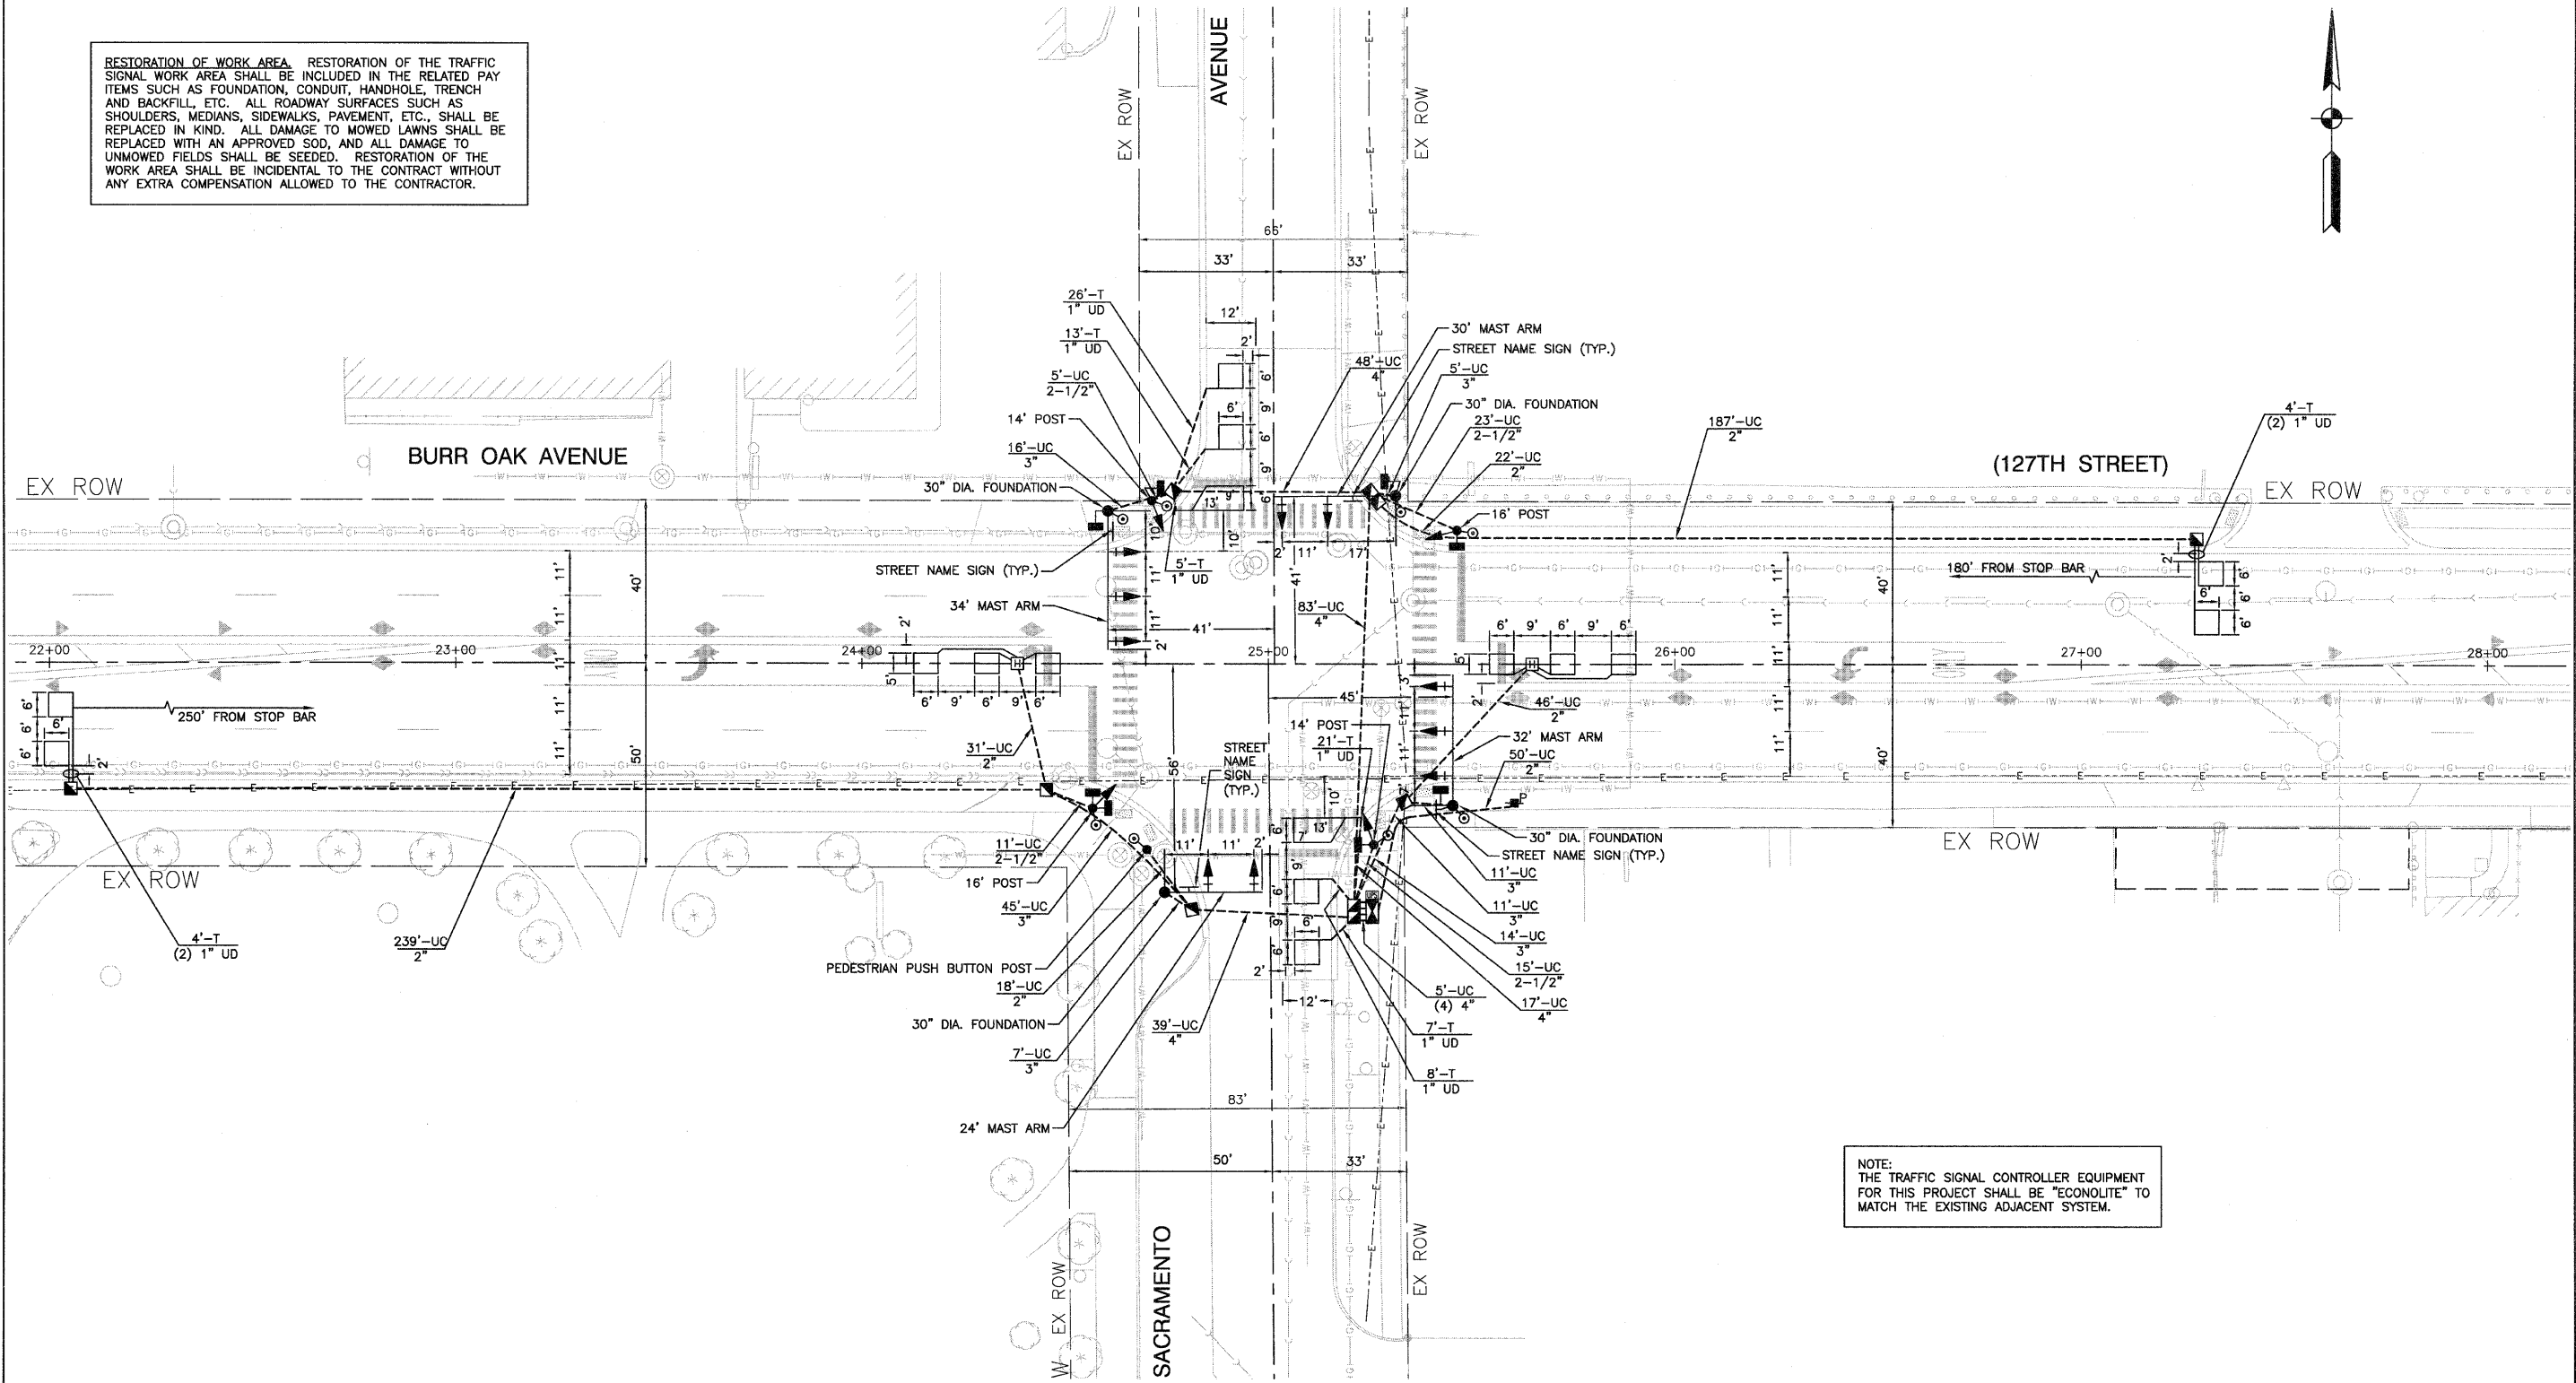

NOTE:
THE TRAFFIC SIGNAL CONTROLLER EQUIPMENT FOR THIS PROJECT SHALL BE "ECONOLITE" TO MATCH THE EXISTING ADJACENT SYSTEM.

FILE NAME = 09527-SGNL-02 - TS01
 USER NAME =
 PLOT SCALE =
 PLOT DATE = 02-22-12

| | |
|---------------------|------------|
| DESIGNED -- HLG/JRA | REVISED -- |
| CHECKED -- HLG | REVISED -- |
| DRAWN -- JJB | REVISED -- |
| CHECKED -- JRA | REVISED -- |

STATE OF ILLINOIS
 DEPARTMENT OF TRANSPORTATION

FAP 0344 (127TH STREET)
 AT SACRAMENTO AVENUE
 TRAFFIC SIGNAL INSTALLATION PLAN
 SCALE: 1" = 20'
 SHEET NO. 30 OF 48 SHEETS STA. TO STA.

| | | | | |
|--------------------------------|----------------|--------|-------------------------------|-----------|
| F.A.U. RTE. | SECTION | COUNTY | TOTAL SHEETS | SHEET NO. |
| 0344 | 06-00175-00-TL | COOK | 48 | 30 |
| FED. ROAD DIST. NO. 1 ILLINOIS | | | FED. AID PROJECT F-0344 (041) | |
| CONTRACT NO. 63613 | | | | |