


SYMBOL	DESCRIPTION	SYMBOL	DESCRIPTION
A	EXISTING COMBINATION CONCRETE CURB & GUTTER, TYPE B-6.12	D	EXISTING PORTLAND CEMENT CONCRETE BASE COURSE
B	EXISTING PORTLAND CEMENT CONCRETE SIDEWALK	E	EXISTING LANDSCAPED PARKWAY
C	EXISTING HOT-MIX ASPHALT SURFACE & BINDER COURSES, 4"	F	HOT-MIX ASPHALT SURFACE REMOVAL, 2 3/4"

EXISTING TYPICAL SECTION


STA. 0+49 TO STA. 11+00

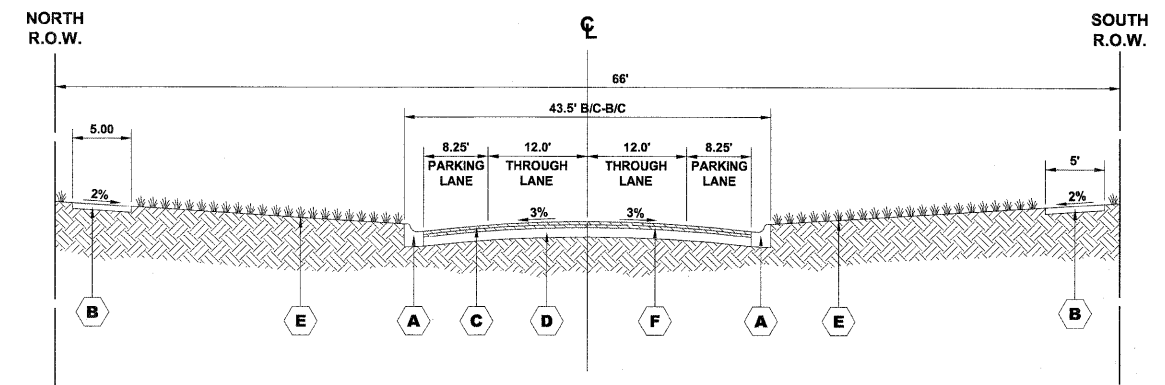

SYMBOL	DESCRIPTION	SYMBOL	DESCRIPTION
A	EXISTING COMBINATION CONCRETE CURB & GUTTER, TYPE B-6.12	D	EXISTING PORTLAND CEMENT CONCRETE BASE COURSE
B	EXISTING PORTLAND CEMENT CONCRETE SIDEWALK	E	EXISTING LANDSCAPED PARKWAY
C	EXISTING HOT-MIX ASPHALT SURFACE & BINDER COURSES, 4"	F	HOT-MIX ASPHALT SURFACE REMOVAL, 2 3/4"


EXISTING TYPICAL SECTION

STA. 11+00 TO STA. 26+06
STA. 26+68 TO STA. 33+50

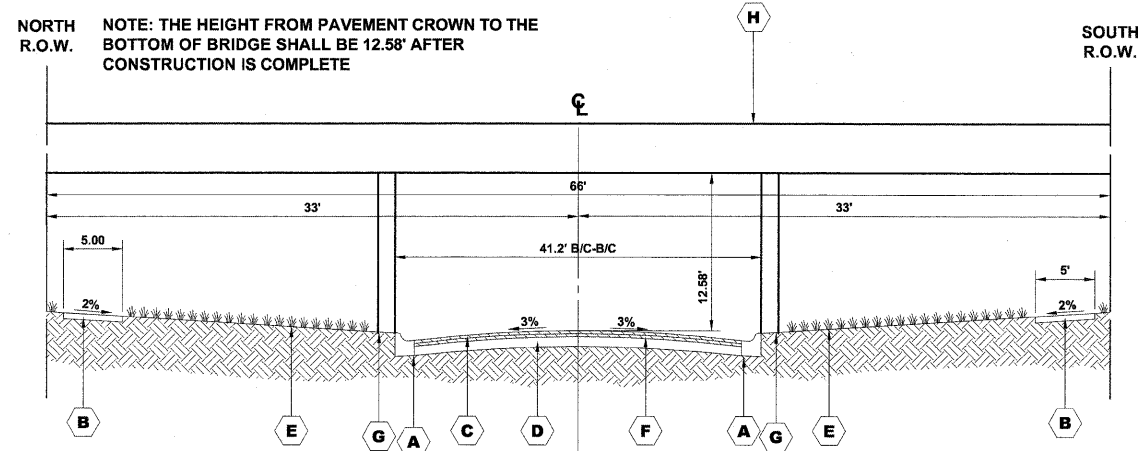

SYMBOL	DESCRIPTION	SYMBOL	DESCRIPTION
A	EXISTING COMBINATION CONCRETE CURB & GUTTER, TYPE B-6.12	D	EXISTING PORTLAND CEMENT CONCRETE BASE COURSE
B	EXISTING PORTLAND CEMENT CONCRETE SIDEWALK	E	EXISTING LANDSCAPED PARKWAY
C	EXISTING HOT-MIX ASPHALT SURFACE COURSES, 2"	F	HOT-MIX ASPHALT SURFACE REMOVAL, 2 3/4"
		H	WISCONSIN CENTRAL RAILROAD BRIDGE

EXISTING TYPICAL SECTION
(WISCONSIN CENTRAL RAILROAD BRIDGE)
STA. 26+06 TO STA. 26+68

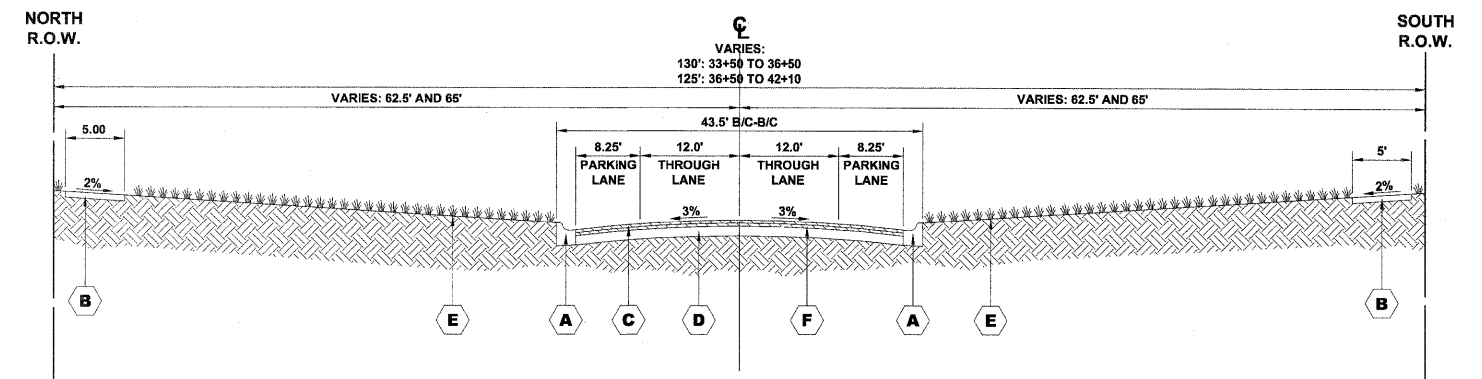

SYMBOL	DESCRIPTION	SYMBOL	DESCRIPTION
A	EXISTING COMBINATION CONCRETE CURB & GUTTER, TYPE B-6.12	D	EXISTING PORTLAND CEMENT CONCRETE BASE COURSE
B	EXISTING PORTLAND CEMENT CONCRETE SIDEWALK	E	EXISTING LANDSCAPED PARKWAY
C	EXISTING HOT-MIX ASPHALT SURFACE & BINDER COURSES, 4"	F	HOT-MIX ASPHALT SURFACE REMOVAL, 2 3/4"

EXISTING TYPICAL SECTION
STA. 33+50 TO STA. 42+10

Drawing file: W:\Projects\74011155 - Washington Blvd LAPP\TypSec.dwg Jan 13, 2012 - 10:20am

HANCOCK ENGINEERING
Civil Engineers
Municipal Consultants
Established 1911

9000 Research Blvd
Waukegan, Illinois 60087-2788
Phone: 815-496-4200
Fax: 815-496-5222

USER NAME -	DESIGNED - ALA	REVISED -
PLOT SCALE -	DRAWN - MK, DMM	REVISED -
PLOT DATE -	CHECKED - ALA	REVISED -
	DATE - 12-7-11	REVISED -

STATE OF ILLINOIS
DEPARTMENT OF TRANSPORTATION

EXISTING TYPICAL CROSS SECTIONS

SCALE: NONE SHEET NO. 1 OF 2 SHEETS STA. TO STA.

ROUTE NO.	SECTION	COUNTY	TOTAL SHEETS	SHEET NO.
FAU 1411	11-0093-00-RS	COOK	14	4
FIELD BOOK NO. -AERIALS/ILL		CONTRACT NO. -		
FED. ROAD DIST. NO. 1 ILLINOIS		FED. AID PROJECT M-9003(943)		

E.H.E. PROJECT NO. 740-11-15501