



1 EXISTING ROADWAY PAVEMENT

2 EXISTING HOT-MIX ASPHALT DRIVEWAY PAVEMENT

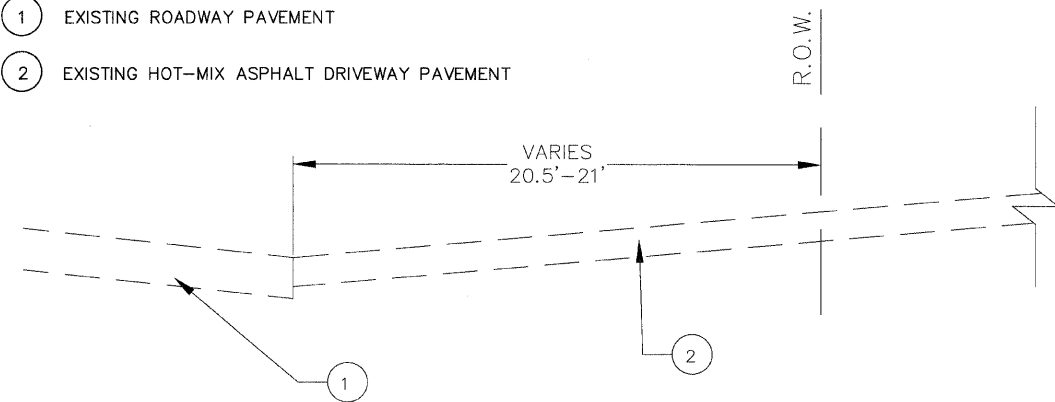


SECTION A-A
 EXISTING TYPICAL CROSS SECTION
 AT HOT-MIX ASPHALT DRIVEWAYS
 (SCHOOL STREET)

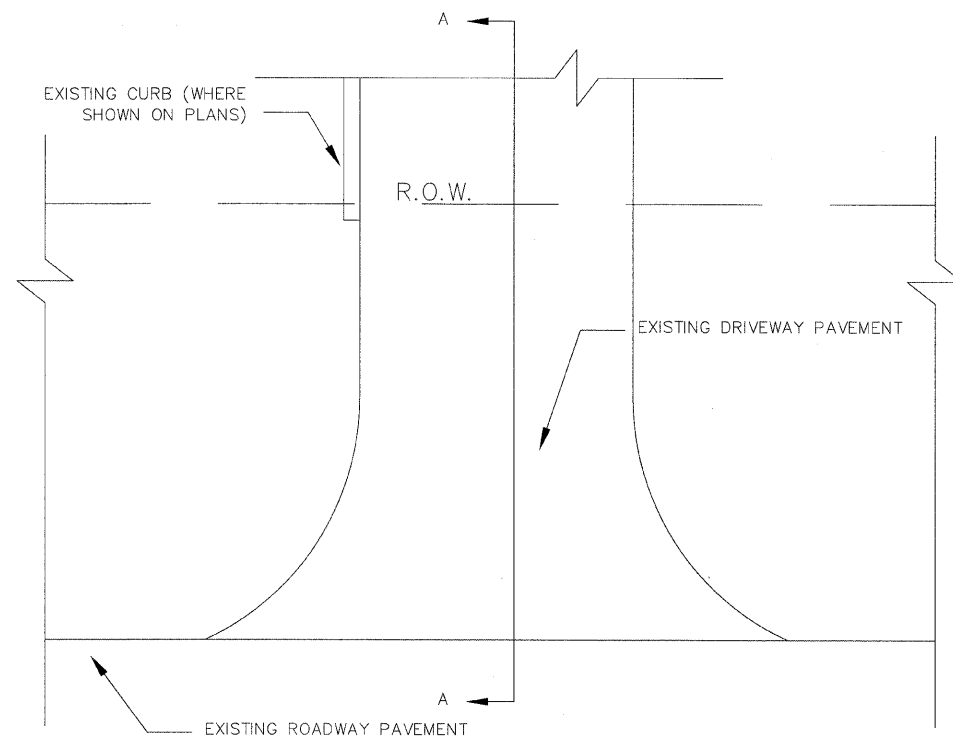

EXISTING HOT-MIX ASPHALT DRIVEWAY DETAIL

1 EXISTING GROUND

2 EXISTING ROADWAY PAVEMENT

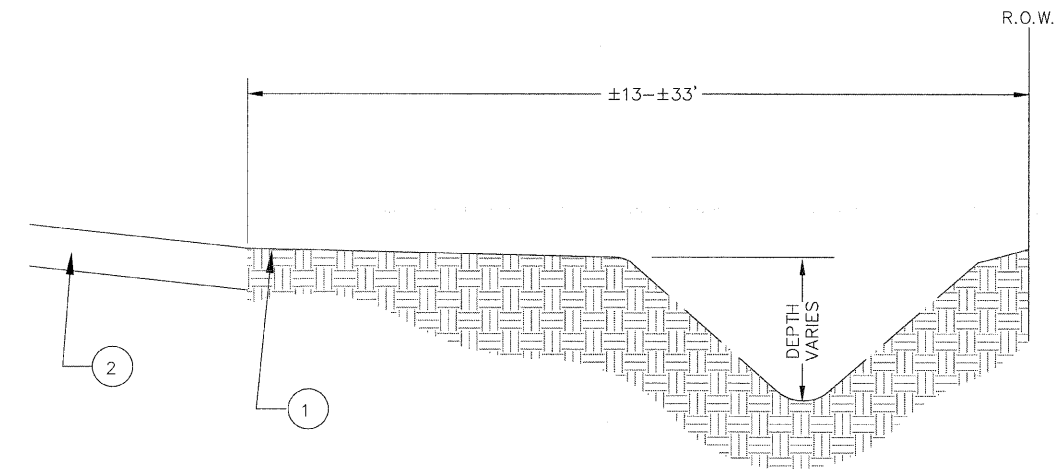

EXISTING TYPICAL CROSS SECTION

STA. 10+31 TO STA. 26+06 (GERMAN CHURCH ROAD)
 STA. 10+19 TO STA. 18+32 (SCHOOL STREET)
 STA. 11+19 TO STA. 17+00 (WOLF ROAD)

DRAWN BY: JMH

CHECKED BY: JCH

DATE: 04/27/11

REVISED: 01.10.12

REVISED: _____

REVISED: _____

REVISED: _____

REVISED: _____

STATE OF ILLINOIS
 DEPARTMENT OF TRANSPORTATION

TYPICAL EXISTING SECTIONS

SCALE: H:1"=30' V:1"=3'

SHEET No. 4 OF 20 SHEETS

FAU RTE

1552 (G.C.)

SECTION

11-00032-00-SW

COUNTY

COOK

TOTAL SHEETS

20

SHEET NO.

4

CONTRACT No. 63688

FED. ROAD DIST. NO.

ILLINOIS

FED. AID PROJECT

SEE JOB No. 10-810