


LEGEND

- DETECTABLE WARNING
- PROPOSED PCC SIDEWALK
- PROPOSED SIGN; SIGN TYPES AND DESIGNATIONS ARE IN ACCORDANCE WITH THE MANUAL OF UNIFORM TRAFFIC CONTROL DEVICES, 2009 EDITION.

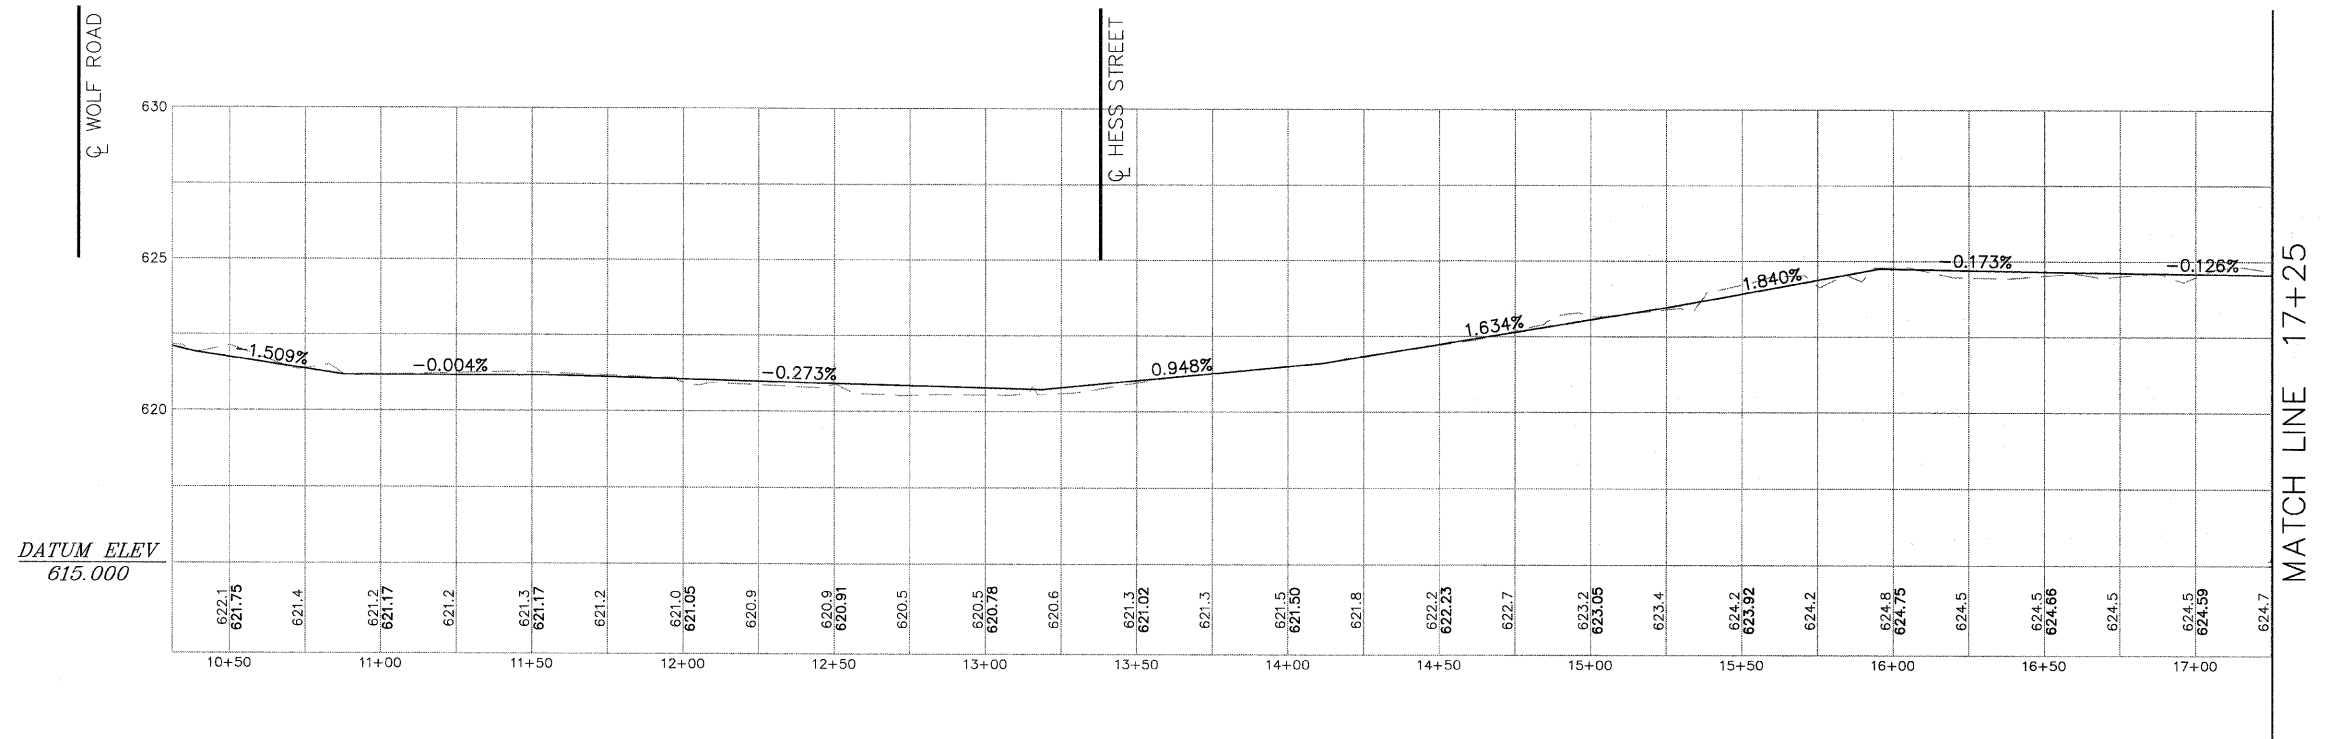

STA. 10+31 TO STA. 26+06 (GERMAN CHURCH ROAD)
 STA. 10+19 TO STA. 18+32 (SCHOOL STREET)
 STA. 11+19 TO STA. 17+00 (WOLF ROAD)

DRAWN BY: JMH	REVISED: _____
CHECKED BY: JCH	REVISED: _____
DATE: 04/27/11	REVISED: _____
REVISED: 01.10.12	REVISED: _____

**STATE OF ILLINOIS
 DEPARTMENT OF TRANSPORTATION**

**GERMAN CHURCH ROAD
 PLAN SHEET**

FAU RTE	SECTION	COUNTY	TOTAL SHEETS	SHEET NO.
1552 (G.C.)	11-00032-00-SW	COOK	20	6
CONTRACT No. 63688				
FED. ROAD DIST. NO.	ILLINOIS	FED. AID PROJECT		

SCALE: H:1"=30' V:1"=3' SHEET No. 6 OF 20 SHEETS

MATCH LINE 17+25

MATCH LINE 17+25

PROJECT AND DESIGN INFORMATION: JAMES M. HAN, LICENSED PROFESSIONAL ENGINEER, No. 043-000000

SEE A005 No. 10-810