


LEGEND

- DETECTABLE WARNING
- PROPOSED PCC SIDEWALK
- PROPOSED SIGN; SIGN TYPES AND DESIGNATIONS ARE IN ACCORDANCE WITH THE MANUAL OF UNIFORM TRAFFIC CONTROL DEVICES, 2009 EDITION.

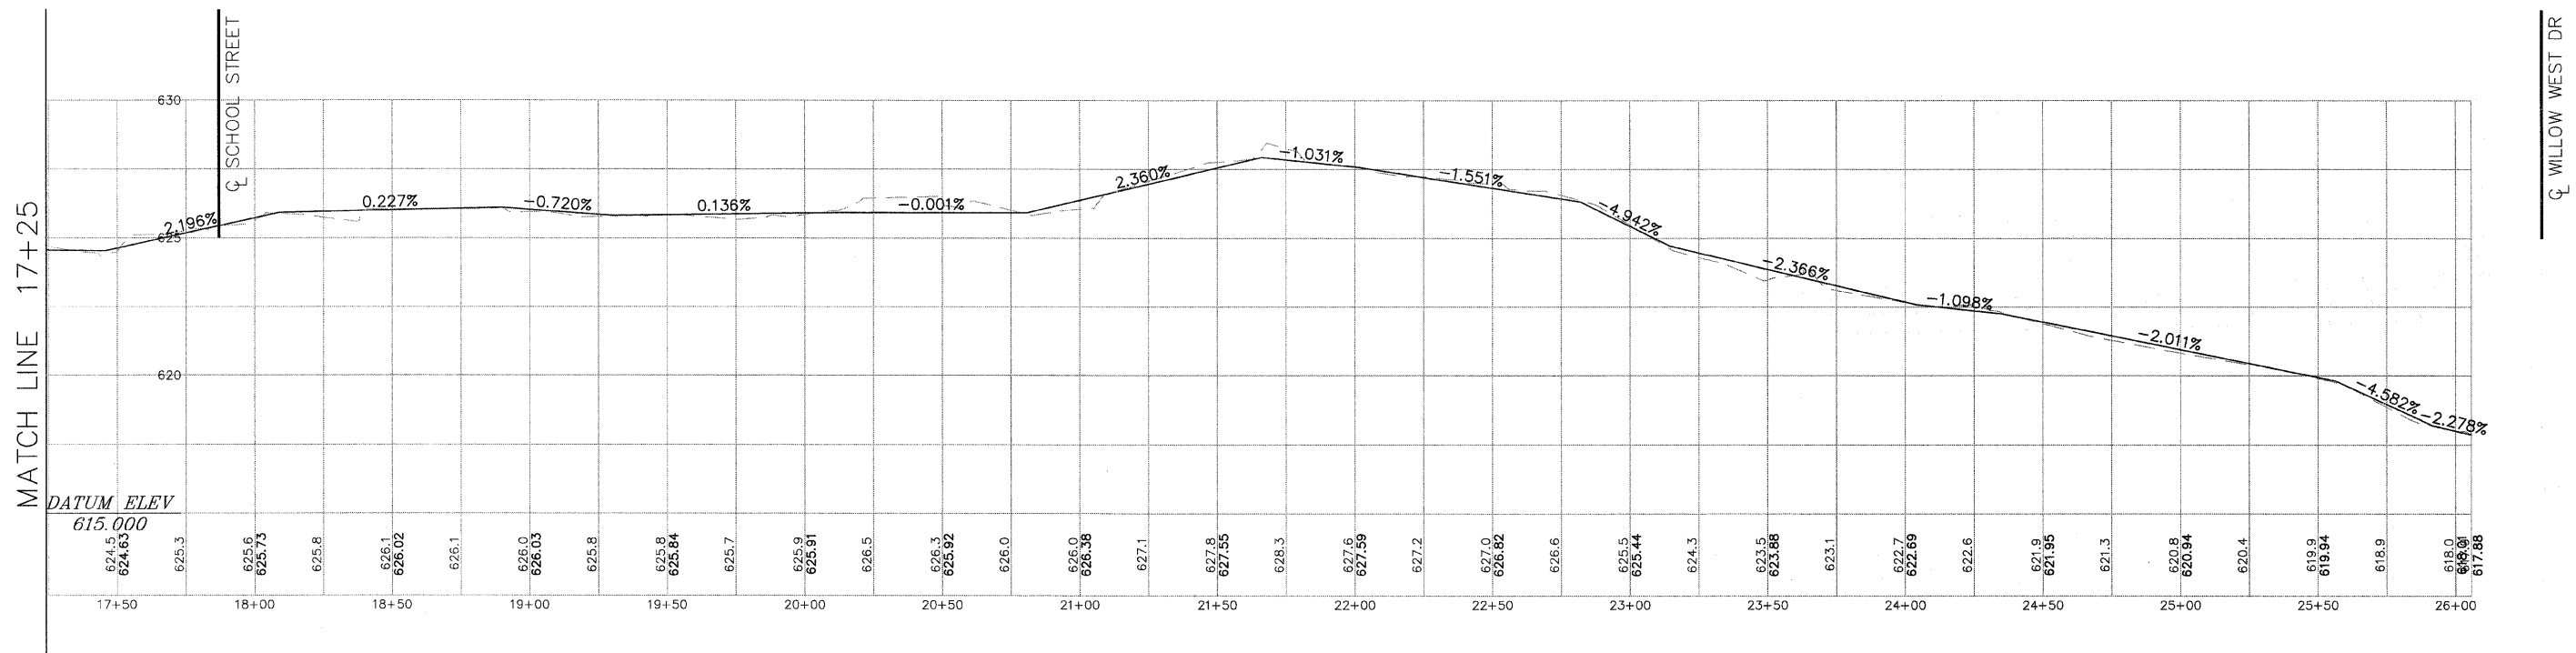

P:\Projects\100\100000\GERMAN CHURCH RD\100000-07-11\100000-07-11.dwg, 11/11/11, 11:54 AM, 11/11/11

STA. 10+31 TO STA. 26+06 (GERMAN CHURCH ROAD) STA. 10+19 TO STA. 18+32 (SCHOOL STREET) STA. 11+19 TO STA. 17+00 (WOLF ROAD)	DRAWN BY: JMH	REVISED: _____	STATE OF ILLINOIS DEPARTMENT OF TRANSPORTATION	GERMAN CHURCH ROAD PLAN SHEET		FAU RTE	SECTION	COUNTY	TOTAL SHEETS	SHEET NO.
	CHECKED BY: JCH	REVISED: _____		1552 (G.C.)	11-00032-00-SW	COOK	20	7		
DATE: 04/27/11	REVISED: _____	SCALE: H:1"=30' V:1"=3'		SHEET No. 7 OF 20 SHEETS		CONTRACT No. 63688				
REVISED: 01.10.12	REVISED: _____			FED. ROAD DIST. NO.	ILLINOIS	FED. AID PROJECT				