
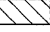


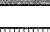

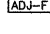
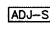
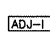
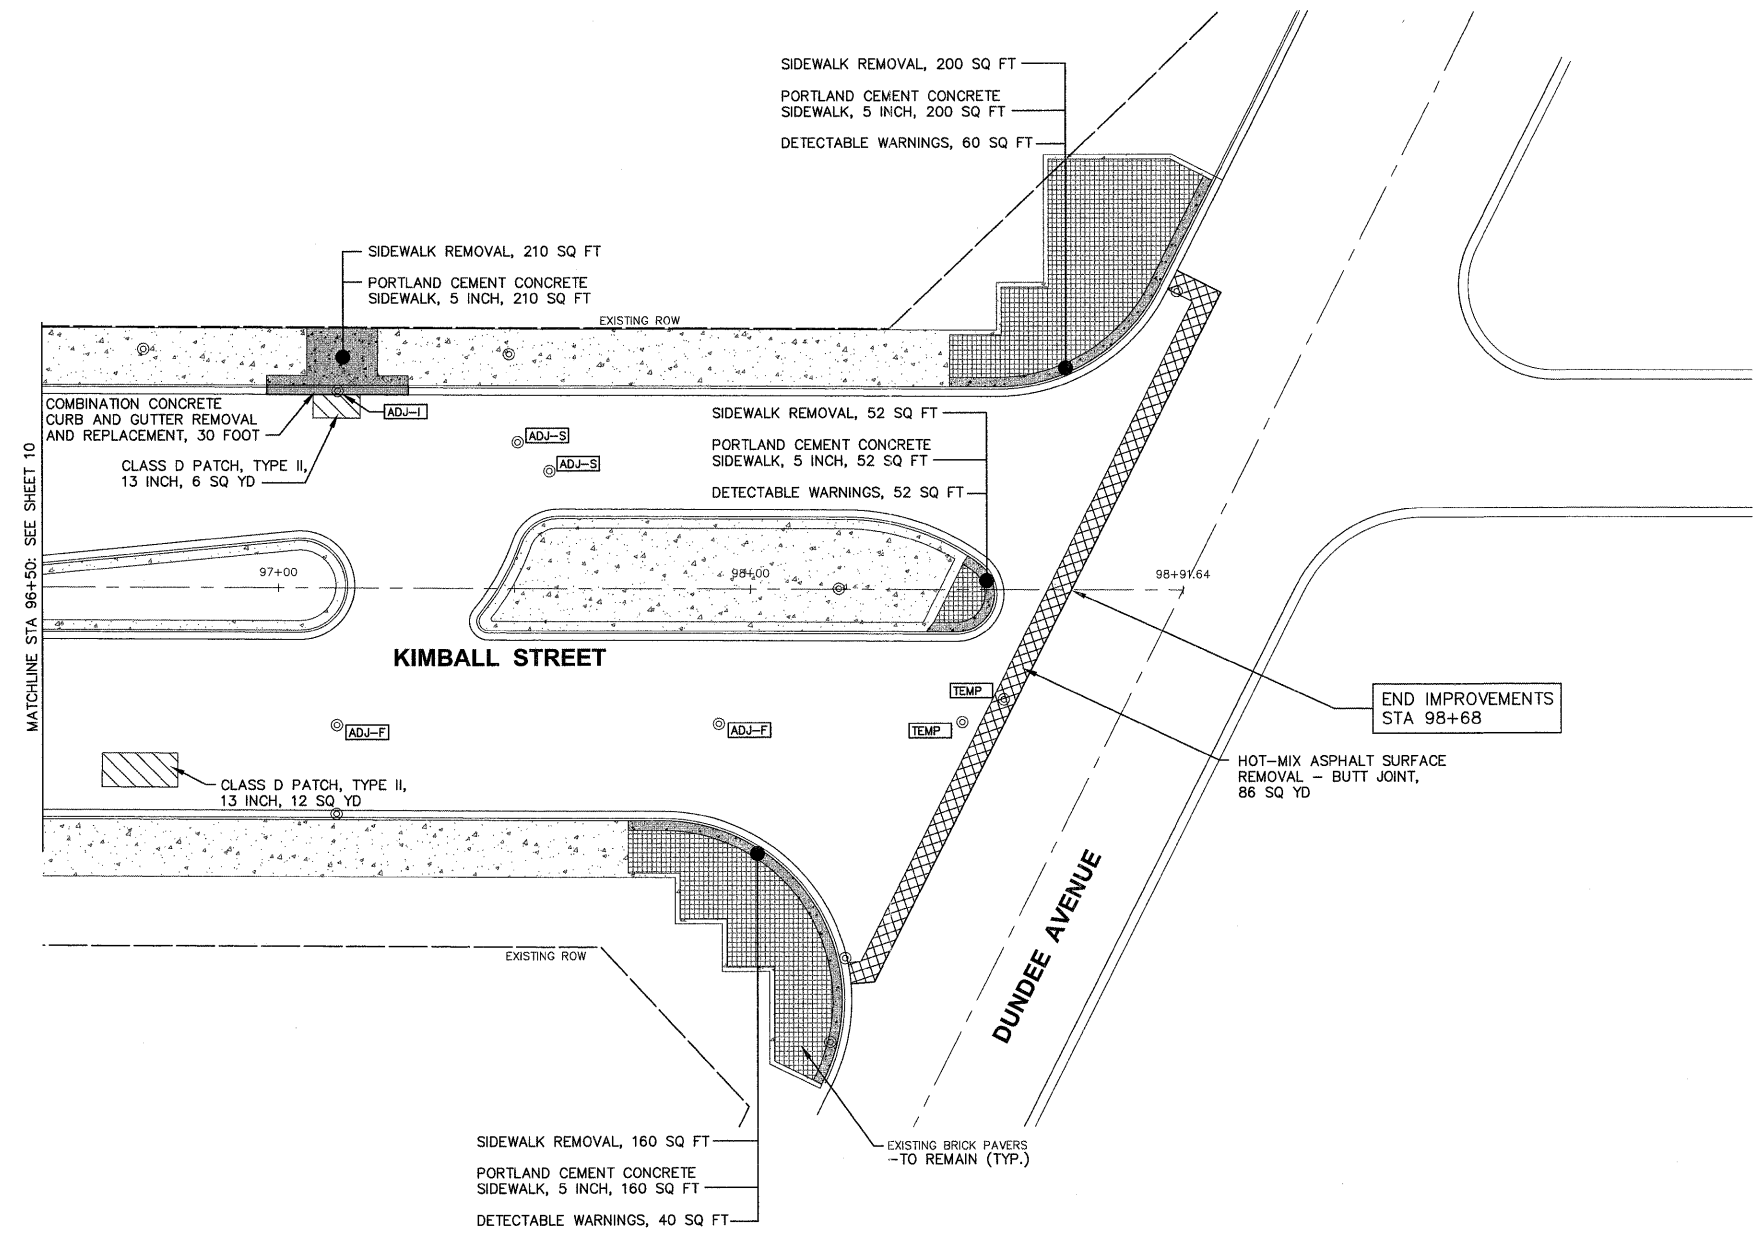


LEGEND

-  EXISTING SIDEWALK
-  CLASS D PATCHES
-  HOT-MIX ASPHALT SURFACE REMOVAL - BUTT JOINT
-  CURB & GUTTER REMOVAL AND REPLACEMENT & SIDEWALK REMOVAL AND REPLACEMENT
-  EXISTING BRICK PAVERS
-  FRAMES & LIDS TO BE ADJUSTED (SPECIAL)
-  SANITARY MANHOLE TO BE ADJUSTED WITH NEW TYPE 1 FRAME, CLOSED LID
-  INLET TO BE ADJUSTED WITH NEW FRAME AND GRATE (SPECIAL)
-  TEMPORARY RAMP TO BE CONSTRUCTED AT HANDHOLE/UTILITY STRUCTURE UNLESS OTHERWISE NOTED (NO ADJUSTMENT)

- NOTES:
1. ALL STRUCTURES WITH FRAMES AND LIDS TO BE ADJUSTED (SPECIAL) SHALL BE REPLACED WITH A NEW CLOSED FRAME AND LID (FRAMES AND LIDS, TYPE 1, CLOSED LID TO BE PAID FOR SEPARATELY).



Plotted: January 26, 2012 @ 7:43 AM By: Kris Pung -- Tab: 11 Plan -- 22x34
 COPYRIGHT © 2012 ENGINEERING ENTERPRISES, INC.

USER NAME =	DESIGNED -	REVISED -
	DRAWN -	REVISED -
PLOT SCALE =	CHECKED -	REVISED -
PLOT DATE =	DATE -	REVISED -

**STATE OF ILLINOIS
DEPARTMENT OF TRANSPORTATION**

**PLAN, CONSTRUCTION NOTES
AND DETAILS**

SCALE: 1"=20' SHEET NO. 4 OF 4 SHEETS STA. 96+50 TO STA. 98+68

F.A.J. RTE.	SECTION	COUNTY	TOTAL SHEETS	SHEET NO.
1314	11-00182-00-RS	KANE	25	11
CONTRACT NO. 63689				
FED. ROAD DIST. NO. 1 ILLINOIS FED. AID PROJECT NO. M-9003847				

Path: H:\SPSR004\EG1005\DWG\FINAL ENG\EG1005-PLAN