



**LEGEND**

	EXISTING SIDEWALK
	EXISTING BRICK PAVERS

BEGIN IMPROVEMENTS  
STA 68+05

**REPLACE ALL DETECTOR LOOPS AS SHOWN  
(WITHIN RESURFACING LIMITS)**

CODE	QUANTITY	UNIT	ITEM
88600600	733	FOOT	DETECTOR LOOP REPLACEMENT

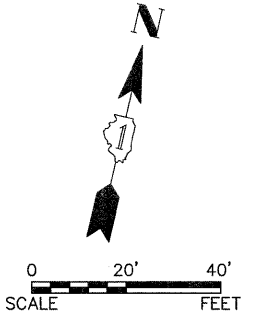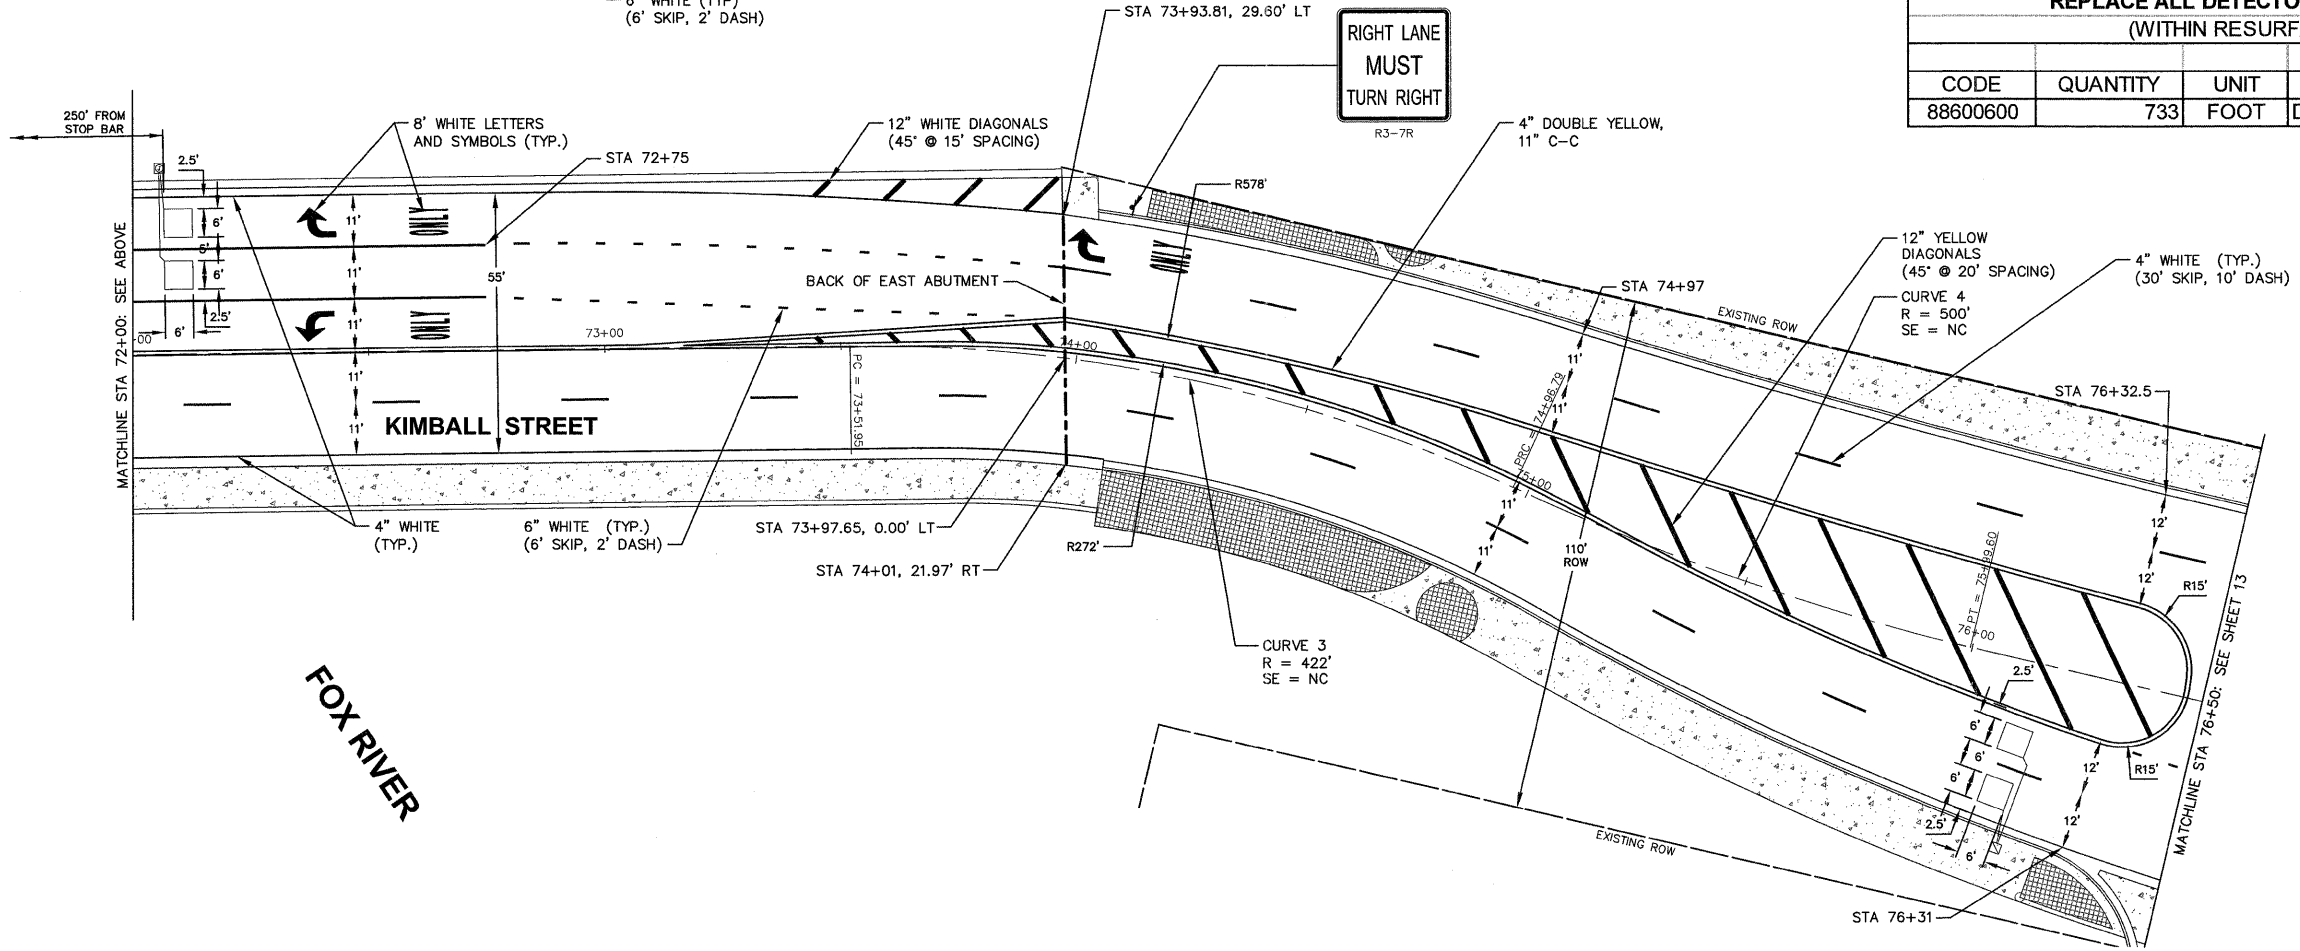

Plotted: January 26, 2012 @ 7:43 AM By: Kris Pung - Tab: 12 Strip - 22x34

COPYRIGHT © 2012 ENGINEERING ENTERPRISES, INC.

USER NAME =	DESIGNED -	REVISED -
PLOT SCALE =	DRAWN -	REVISED -
PLOT DATE =	CHECKED -	REVISED -
	DATE -	REVISED -

**STATE OF ILLINOIS  
DEPARTMENT OF TRANSPORTATION**

**STRIPING AND DETECTOR  
LOOP PLANS**

SCALE: 1"=20' SHEET NO. 1 OF 4 SHEETS STA. 68+05 TO STA. 76+50

F.A.J. RTE. 1314	SECTION 11-00182-00-RS	COUNTY KANE	TOTAL SHEETS 25	SHEET NO. 12
CONTRACT NO. 63689				
FED. ROAD DIST. NO. 1 [ILLINOIS] FED. AID PROJECT NO. M-9003(847)				

P:\11-00182\11-00182-00-RS\11-00182-00-RS-12.DWG FINAL ENG\EG1005-PLAN