
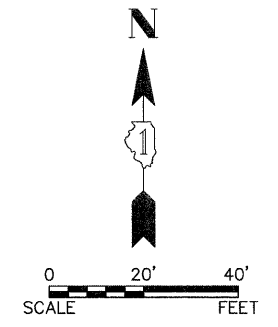


**LEGEND**

	EXISTING SIDEWALK
	EXISTING BRICK PAVERS

REPLACE ALL DETECTOR LOOPS AS SHOWN (WITHIN RESURFACING LIMITS)			
CODE	QUANTITY	UNIT	ITEM
88600600	1218	FOOT	DETECTOR LOOP REPLACEMENT

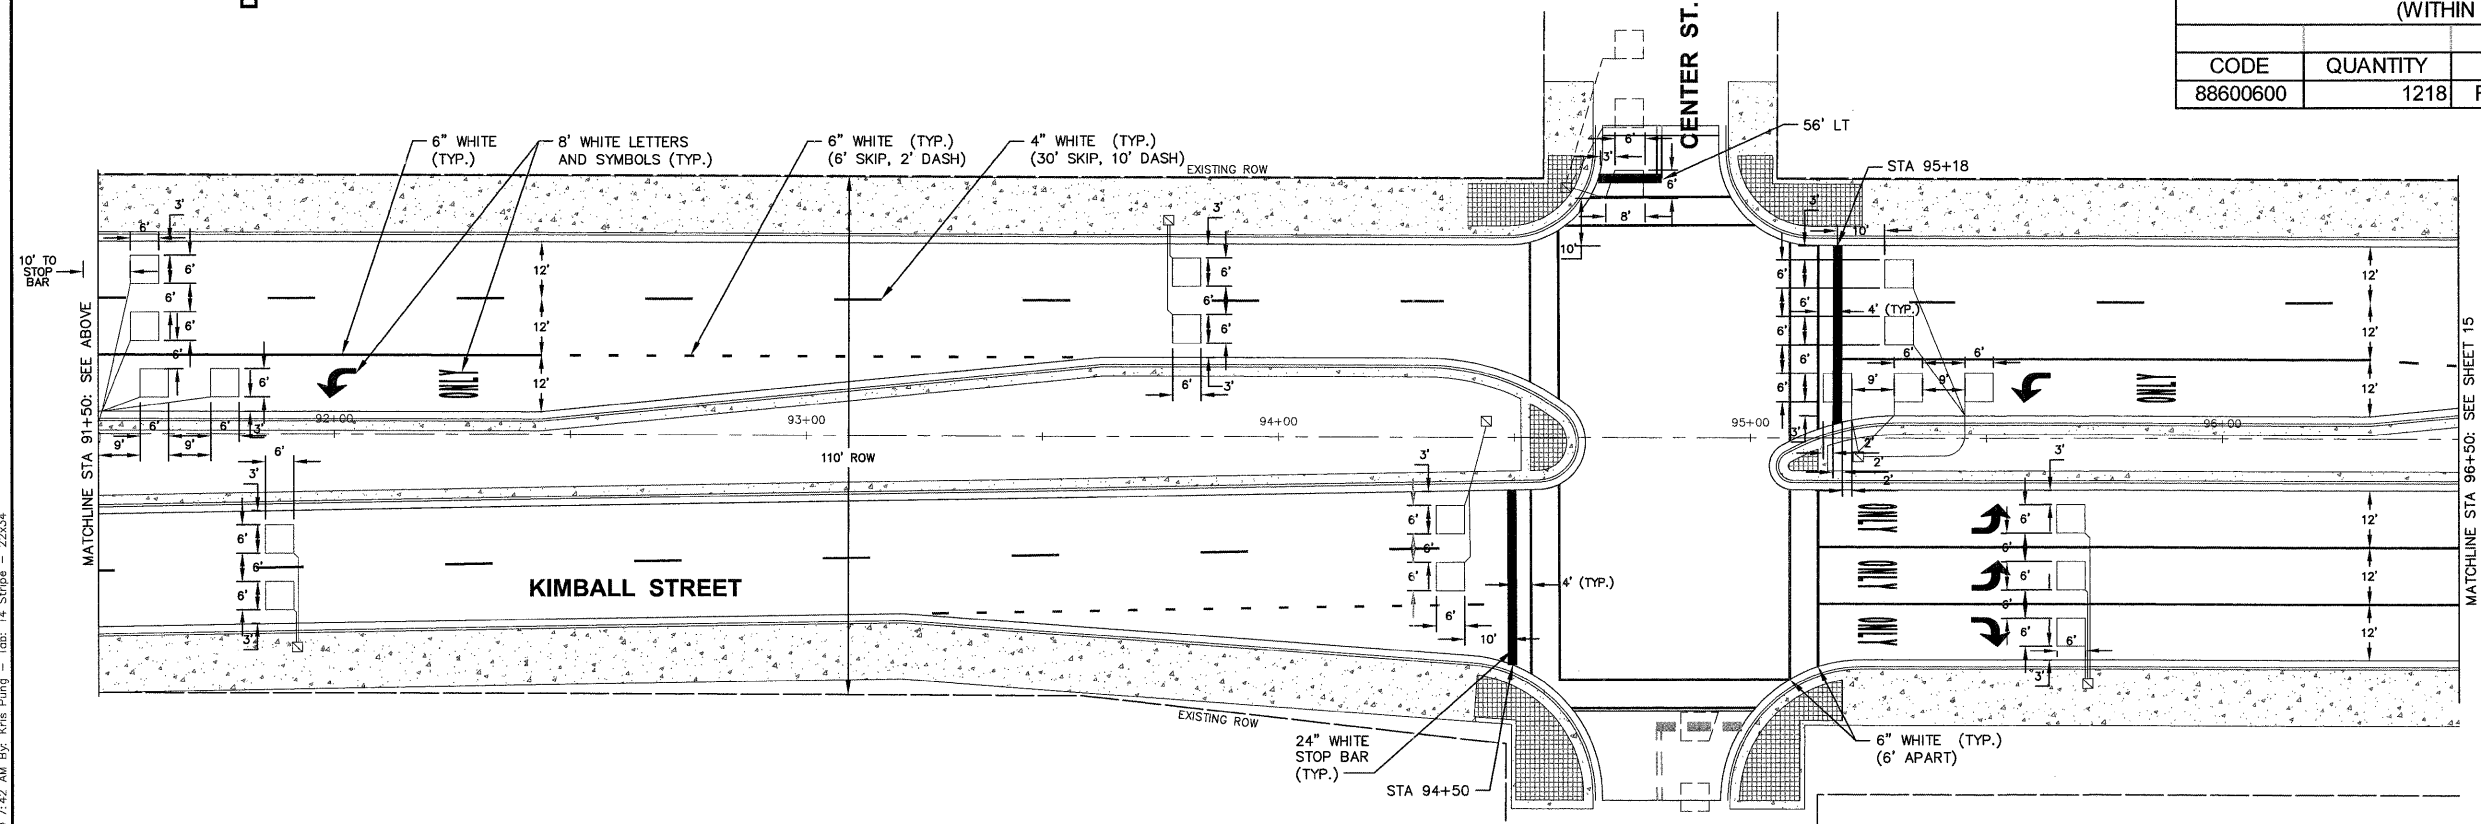

COPYRIGHT © 2012 ENGINEERING ENTERPRISES, INC.

USER NAME =	DESIGNED -	REVISED -
PLLOT SCALE =	DRAWN -	REVISED -
PLLOT DATE =	CHECKED -	REVISED -
	DATE -	REVISED -

**STATE OF ILLINOIS  
DEPARTMENT OF TRANSPORTATION**

**STRIPING AND DETECTOR  
LOOP PLANS**

SCALE: 1"=20' SHEET NO. 3 OF 4 SHEETS STA. 86+50 TO STA. 96+50

F.A.J. RTE. 1314	SECTION 11-00182-00-RS	COUNTY KANE	TOTAL SHEETS 25	SHEET NO. 14
CONTRACT NO. 63689				
FED. ROAD DIST. NO. 1 ILLINOIS FED. AID PROJECT NO. M-9003(847)				

Plotted: January 26, 2012 @ 7:42 AM By: Kris Pung - Tab: 14 Stripes - 22x34

Path: H:\SUSPRO\EGT005\DWG\FINAL\EGT005-PLAN