


EXISTING CONDITIONS AND REMOVAL

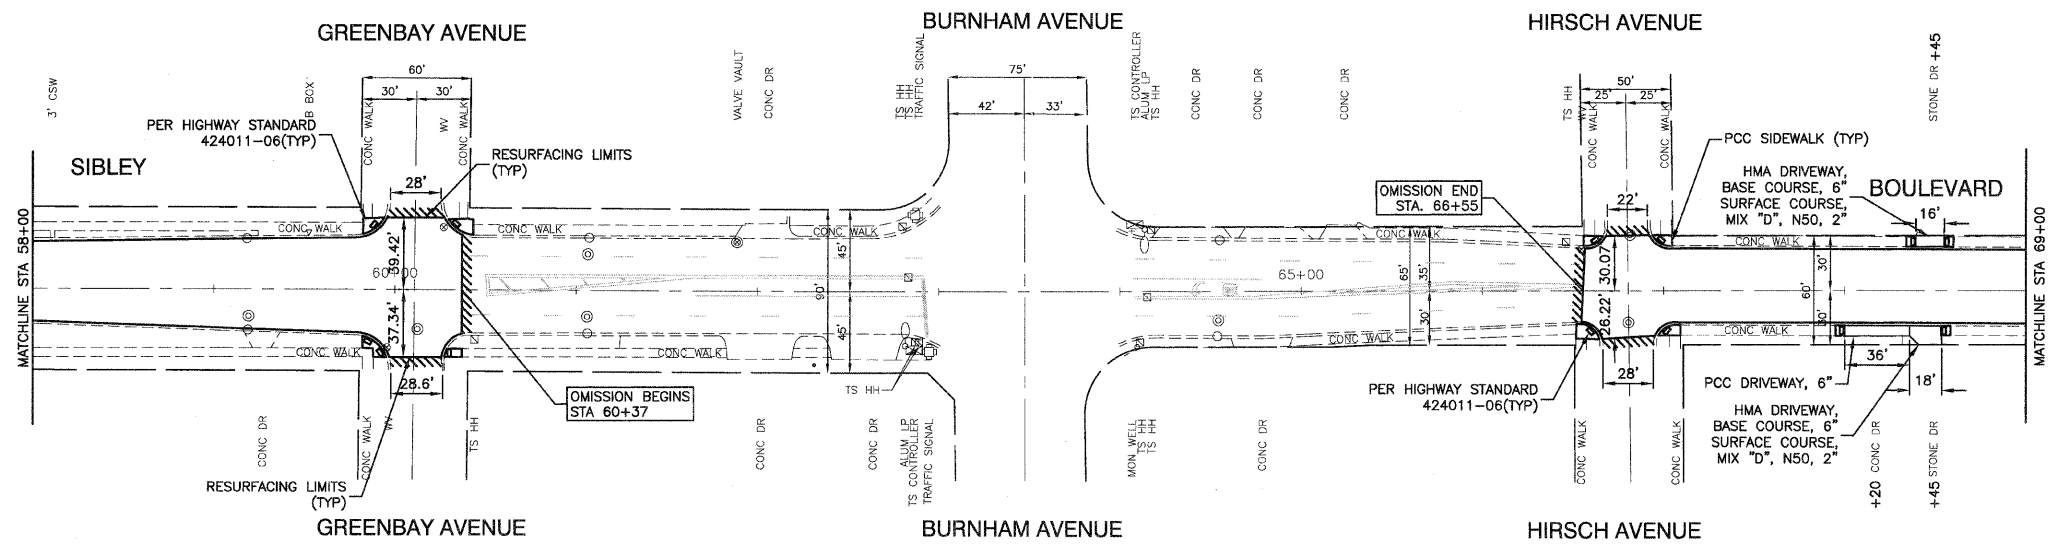

PROPOSED IMPROVEMENTS

- LEGEND**
- CONCRETE SIDEWALK REMOVAL
 - DRIVEWAY REMOVAL
 - HMA REMOVAL, SPECIAL
 - SEEDING, BLANKET AND NUTRIENTS
 - HOT MIX ASPHALT SURFACE REMOVE - BUTT JOINTS (10' UNLESS OTHERWISE INDICATED)
 - COMBINATION CURB AND GUTTER REMOVAL, SPECIAL AND COMBINATION CONCRETE CURB B-6.12, SPECIAL
 - COMBINATION CURB AND GUTTER REMOVAL AND REPLACEMENT
 - BUFFALO ADJUSTMENT SPECIAL
 - CATCH BASIN TO BE FILLED TO MAINTAIN FLOW
 - CATCH BASIN TO BE REMOVED
 - CATCH BASIN TO BE REMOVED AND REPLACED WITH CB, TYPE C W/ TYPE 1 FRAME, OL
 - DRAINAGE STRUCTURE TO BE ADJUSTED WITH A NEW TYPE 1 FRAME, OPEN LID
 - DRAINAGE STRUCTURE TO BE ADJUSTED WITH A NEW TYPE 1 FRAME, CLOSED LID
 - DRAINAGE STRUCTURE TO BE ADJUSTED
 - FRAMES AND LID TO BE ADJUSTED, SPECIAL
 - CATCH BASIN TO BE RECONSTRUCTED WITH A NEW TYPE 1 FRAME, OPEN LID

FILE NAME = 11556-PLAN 01 - IDOT P05

USER NAME =	DESIGNED - RJW	REVISED -
CHECKED - ER	REVISIONS -	
PLOT SCALE =	DRAWN - MED	REVISED -
PLOT DATE = 12-07-11	CHECKED - AG	REVISED -

STATE OF ILLINOIS
DEPARTMENT OF TRANSPORTATION

SIBLEY BOULEVARD RESURFACING
TORRENCE AVENUE TO STATE-LINE ROAD
PAVEMENT PLAN

F.A.U. RTE.	SECTION	COUNTY	TOTAL SHEETS	SHEET NO.
3787	11-00151-00-RS	COOK	27	10
CONTRACT NO. 63693				
FED. ROAD DIST. NO. 1 ILLINOIS FED. AID PROJECT M-9003 (907)				

SCALE: 1"=50' SHEET NO. 10 OF 27 SHEETS STA. 58+00 TO STA. 69+00