


EXISTING CONDITIONS AND REMOVAL

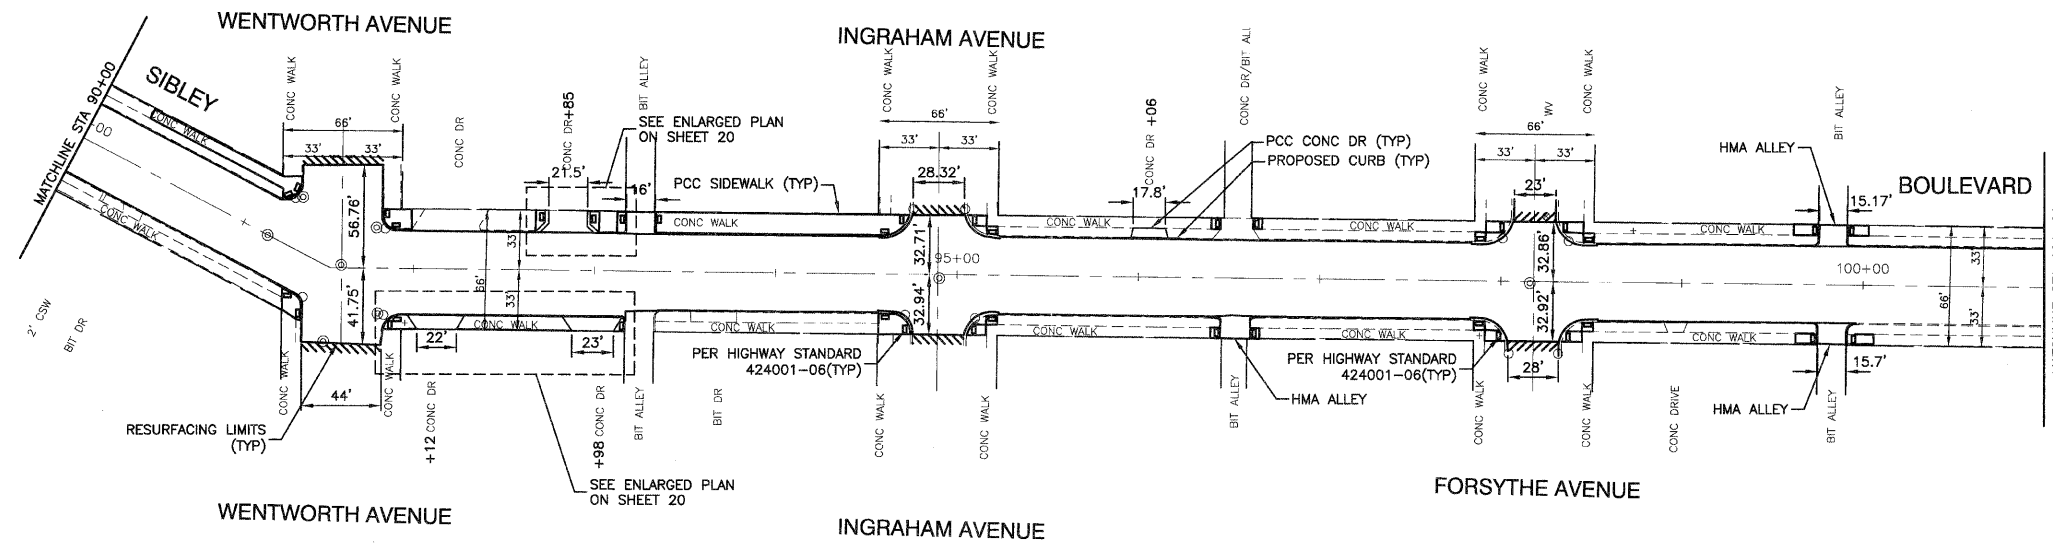

PROPOSED IMPROVEMENTS

- LEGEND**
- CONCRETE SIDEWALK REMOVAL
 - DRIVEWAY REMOVAL
 - HMA REMOVAL, SPECIAL
 - SEEDING, BLANKET AND NUTRIENTS
 - HOT MIX ASPHALT SURFACE REMOVE - BUTT JOINTS (10' UNLESS OTHERWISE INDICATED)
 - COMBINATION CURB AND GUTTER REMOVAL, SPECIAL AND COMBINATION CONCRETE CURB B-6.12, SPECIAL
 - COMBINATION CURB AND GUTTER REMOVAL AND REPLACEMENT
 - BUFFALO ADJUSTMENT SPECIAL
 - CATCH BASIN TO BE FILLED TO MAINTAIN FLOW
 - CATCH BASIN TO BE REMOVED
 - CATCH BASIN TO BE REMOVED AND REPLACED WITH CB, TYPE C W/ TYPE 1 FRAME, OL
 - DRAINAGE STRUCTURE TO BE ADJUSTED WITH A NEW TYPE 1 FRAME, OPEN LID
 - DRAINAGE STRUCTURE TO BE ADJUSTED WITH A NEW TYPE 1 FRAME, CLOSED LID
 - DRAINAGE STRUCTURE TO BE ADJUSTED
 - FRAMES AND LID TO BE ADJUSTED, SPECIAL
 - CATCH BASIN TO BE RECONSTRUCTED WITH A NEW TYPE 1 FRAME, OPEN LID

FILE NAME = 11556-PLAN-01 - IDOT P08	USER NAME = DESIGNED -- RJW CHECKED -- ER PLOT SCALE = DRAWN -- MED PLOT DATE = 12-07-11 CHECKED -- AG	DESIGNED -- RJW CHECKED -- ER DRAWN -- MED CHECKED -- AG	REVISED -- REVISED -- REVISED -- REVISED --	STATE OF ILLINOIS DEPARTMENT OF TRANSPORTATION	SIBLEY BOULEVARD RESURFACING TORRENCE AVENUE TO STATE-LINE ROAD PAVEMENT PLAN	F.A.U. RTE. 3787 SECTION 11-00151-00-RS COUNTY COOK TOTAL SHEETS 27 SHEET NO. 13 CONTRACT NO. 63693 FED. ROAD DIST. NO. 1 ILLINOIS FED. AID PROJECT M-9003 (907)
				SCALE: 1"=50'	SHEET NO. 13 OF 27 SHEETS	STA. 90+00 TO STA. 101+00