



SECTION 7, TOWNSHIP 36, RANGE 15
SECTION 8, TOWNSHIP 36, RANGE 15

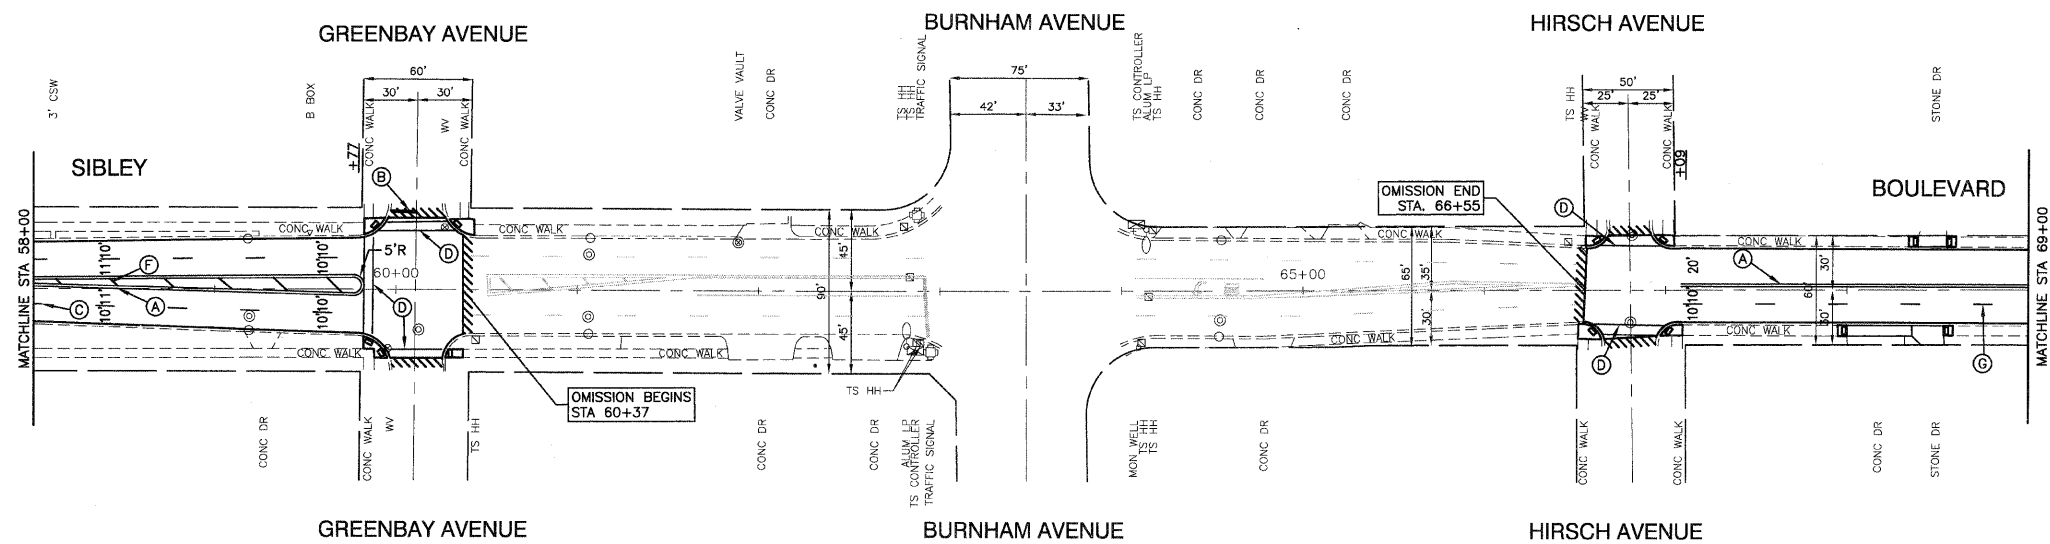

PROPOSED PAVEMENT MARKING

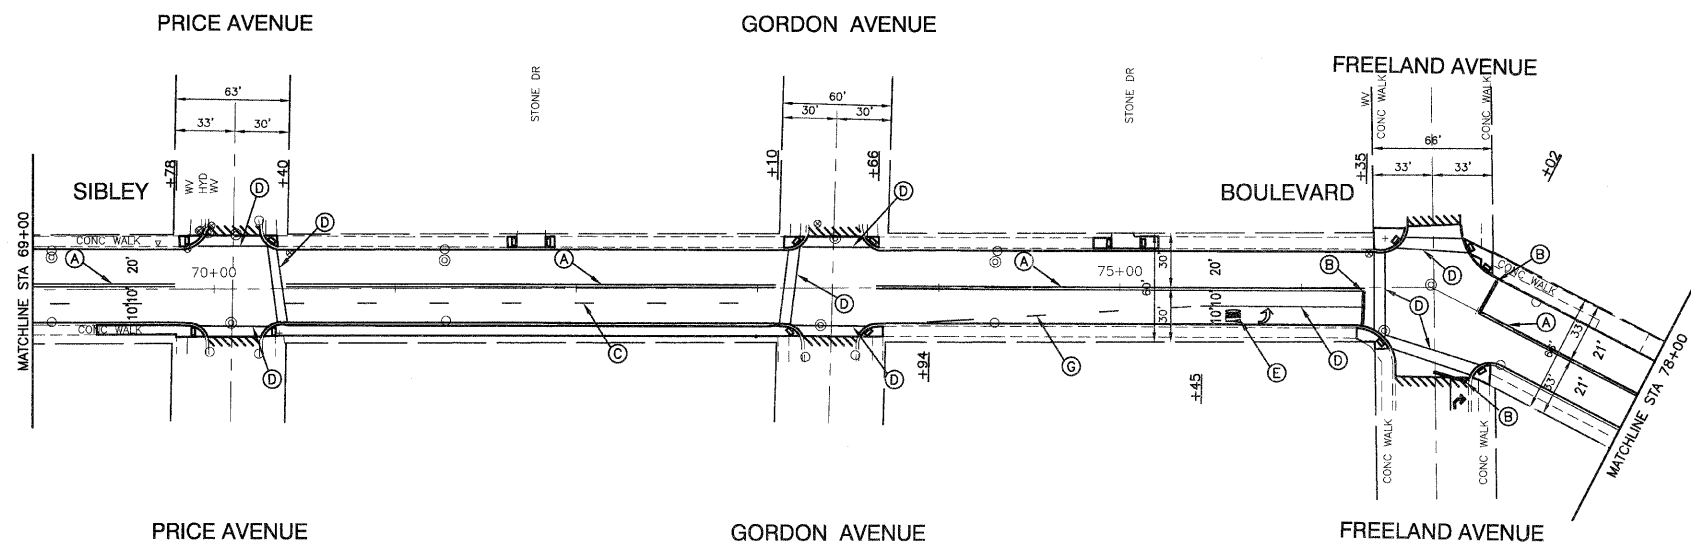

PROPOSED PAVEMENT MARKING

- LEGEND**
- (A) THERMOPLASTIC PAVEMENT MARKING YELLOW, DOUBLE LINE, 4"
 - (B) THERMOPLASTIC PAVEMENT MARKING WHITE, 24"
 - (C) THERMOPLASTIC PAVEMENT MARKING WHITE, 4" LANE LINE
 - (D) THERMOPLASTIC PAVEMENT MARKING WHITE, 6" CROSS WALK
 - (E) THERMOPLASTIC PAVEMENT MARKING LINE, LETTERS & SYMBOLS
 - (F) THERMOPLASTIC PAVEMENT MARKING YELLOW, DIAGONAL 12"
 - (G) THERMOPLASTIC PAVEMENT MARKING WHITE, 6", 2' DASH, 6' SKIP

FILE NAME = 11566-PLAN 01 - IDOT P12

USER NAME =	DESIGNED — RJW	REVISED —
PLOT SCALE =	CHECKED — ER	REVISED —
PLOT DATE = 12-07-11	DRAWN — MED	REVISED —
	CHECKED — AG	REVISED —

STATE OF ILLINOIS
DEPARTMENT OF TRANSPORTATION

SIBLEY BOULEVARD RESURFACING
TORRENCE AVENUE TO STATE-LINE ROAD
PAVEMENT MARKING PLAN
SCALE: 1"=50'
SHEET NO. 17 OF 27 SHEETS
STA. 58+00 TO STA. 69+00

F.A.U. RTE.	SECTION	COUNTY	TOTAL SHEETS	SHEET NO.
3787	11-00151-00-RS	COOK	27	17
CONTRACT NO. 63693				
FED. ROAD DIST. NO. 1 ILLINOIS FED. AID PROJECT M-9003 (907)				