


**LEGEND**

SIGN PANEL TAG X

SEEDING (COMPLETE)

**NOTES:**

1. RAISED REFL PAVT MKR AS LANE DIVIDERS SHALL BE SPACED 80' O.C. ALONG TANGENTS AND SPACED 40' O.C. ALONG CURVES PER DISTRICT 1 DETAIL TC-11.

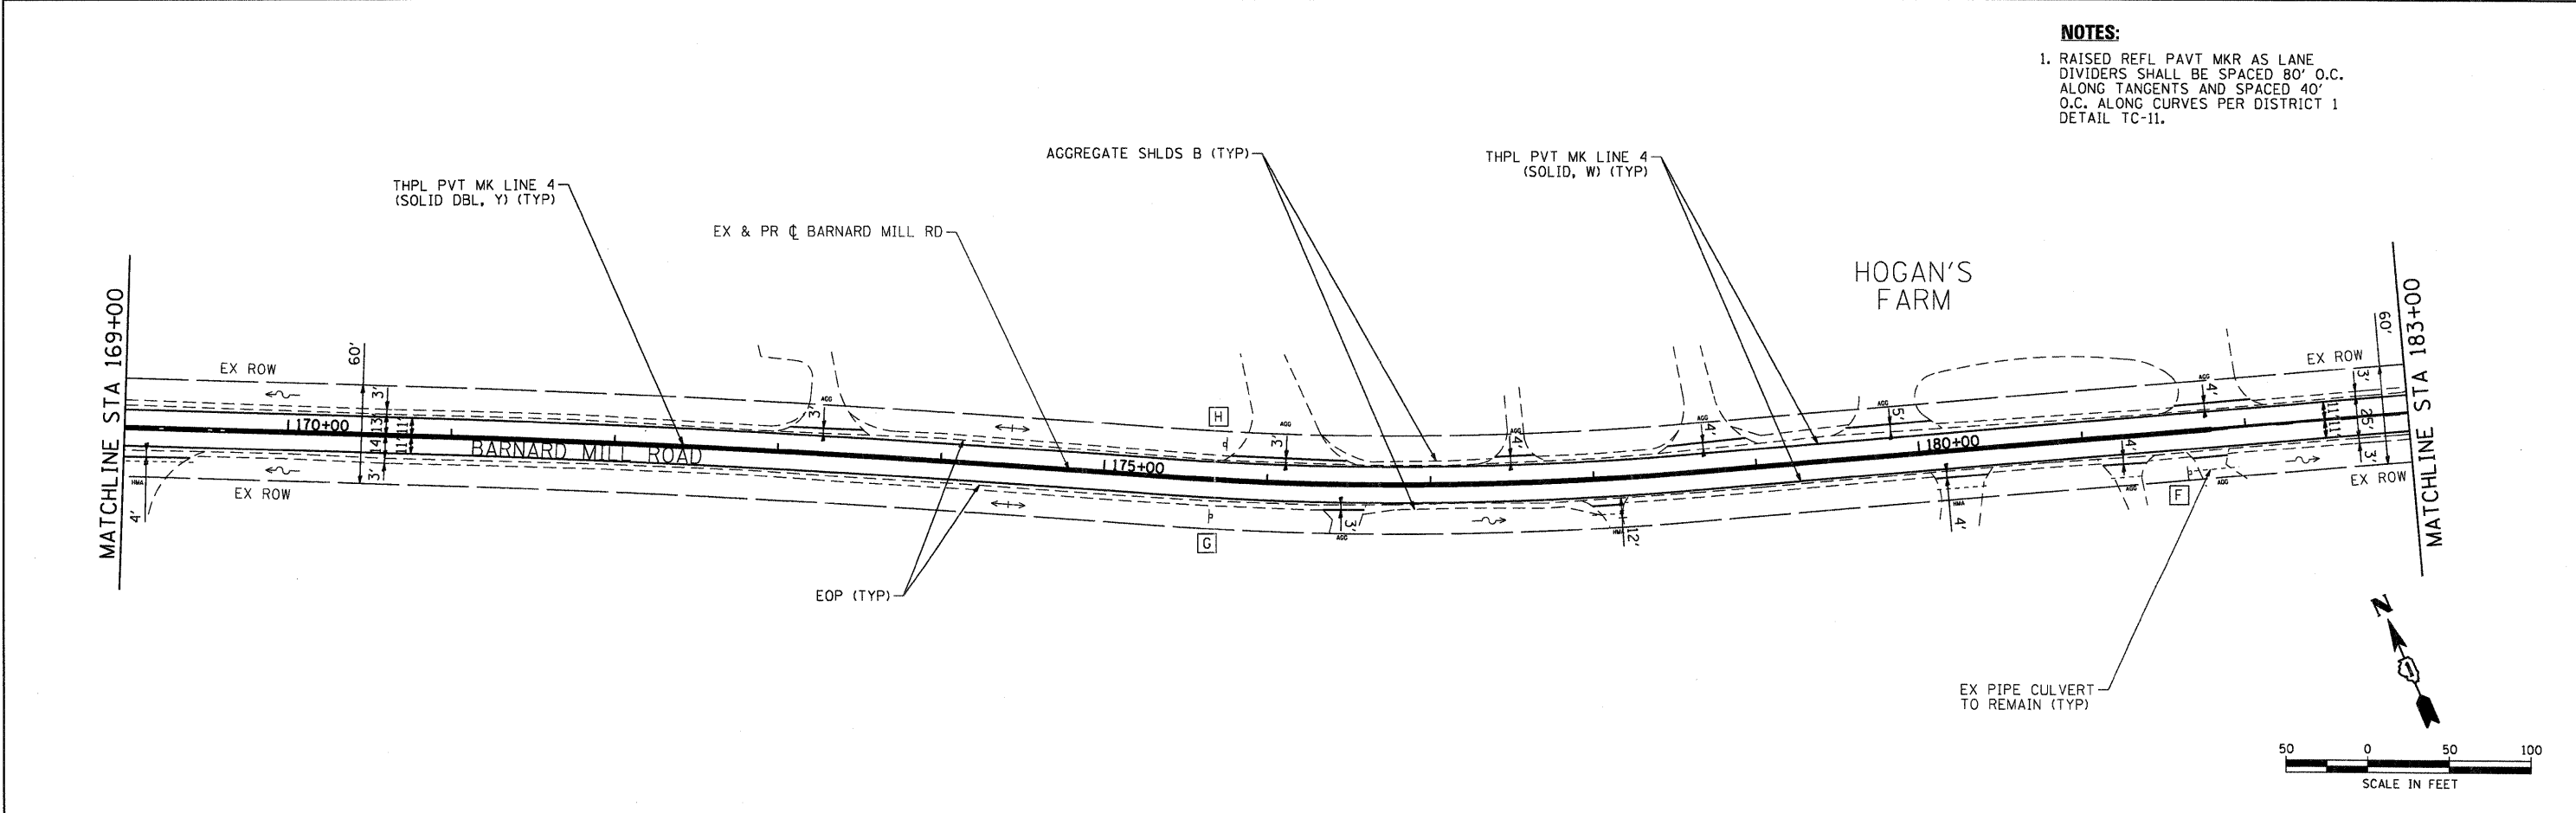

	USER NAME = JSt-zol	DESIGNED - JJS	REVISED -	<b>VILLAGE OF RINGWOOD</b>	<b>BARNARD MILL ROAD ROADWAY PLAN</b>	F.A.U. RTE. 4083	SECTION 11-00004-00-RS	COUNTY MCHENRY	TOTAL SHEETS 17	SHEET NO. 8
	PLOT SCALE = 1"=50'	CHECKED - AC	REVISED -			SCALE: 1"=50'	SHEET NO. 3 OF 6 SHEETS	STA. 155+00 TO STA. 183+00	CONTRACT NO. 63696 ILLINOIS FED. AID PROJECT	
	PLOT DATE = 2/1/2012	DATE = 2/1/12	REVISED -							