


DATE	BY
REVISION	BY
NO.	
PLANNING	
DESIGN	
CONSTRUCTION	
AS-BUILT	

DATE	BY
REVISION	BY
NO.	
PROFILES	
GRADES	
STRUCTURE	
NOTATIONS	

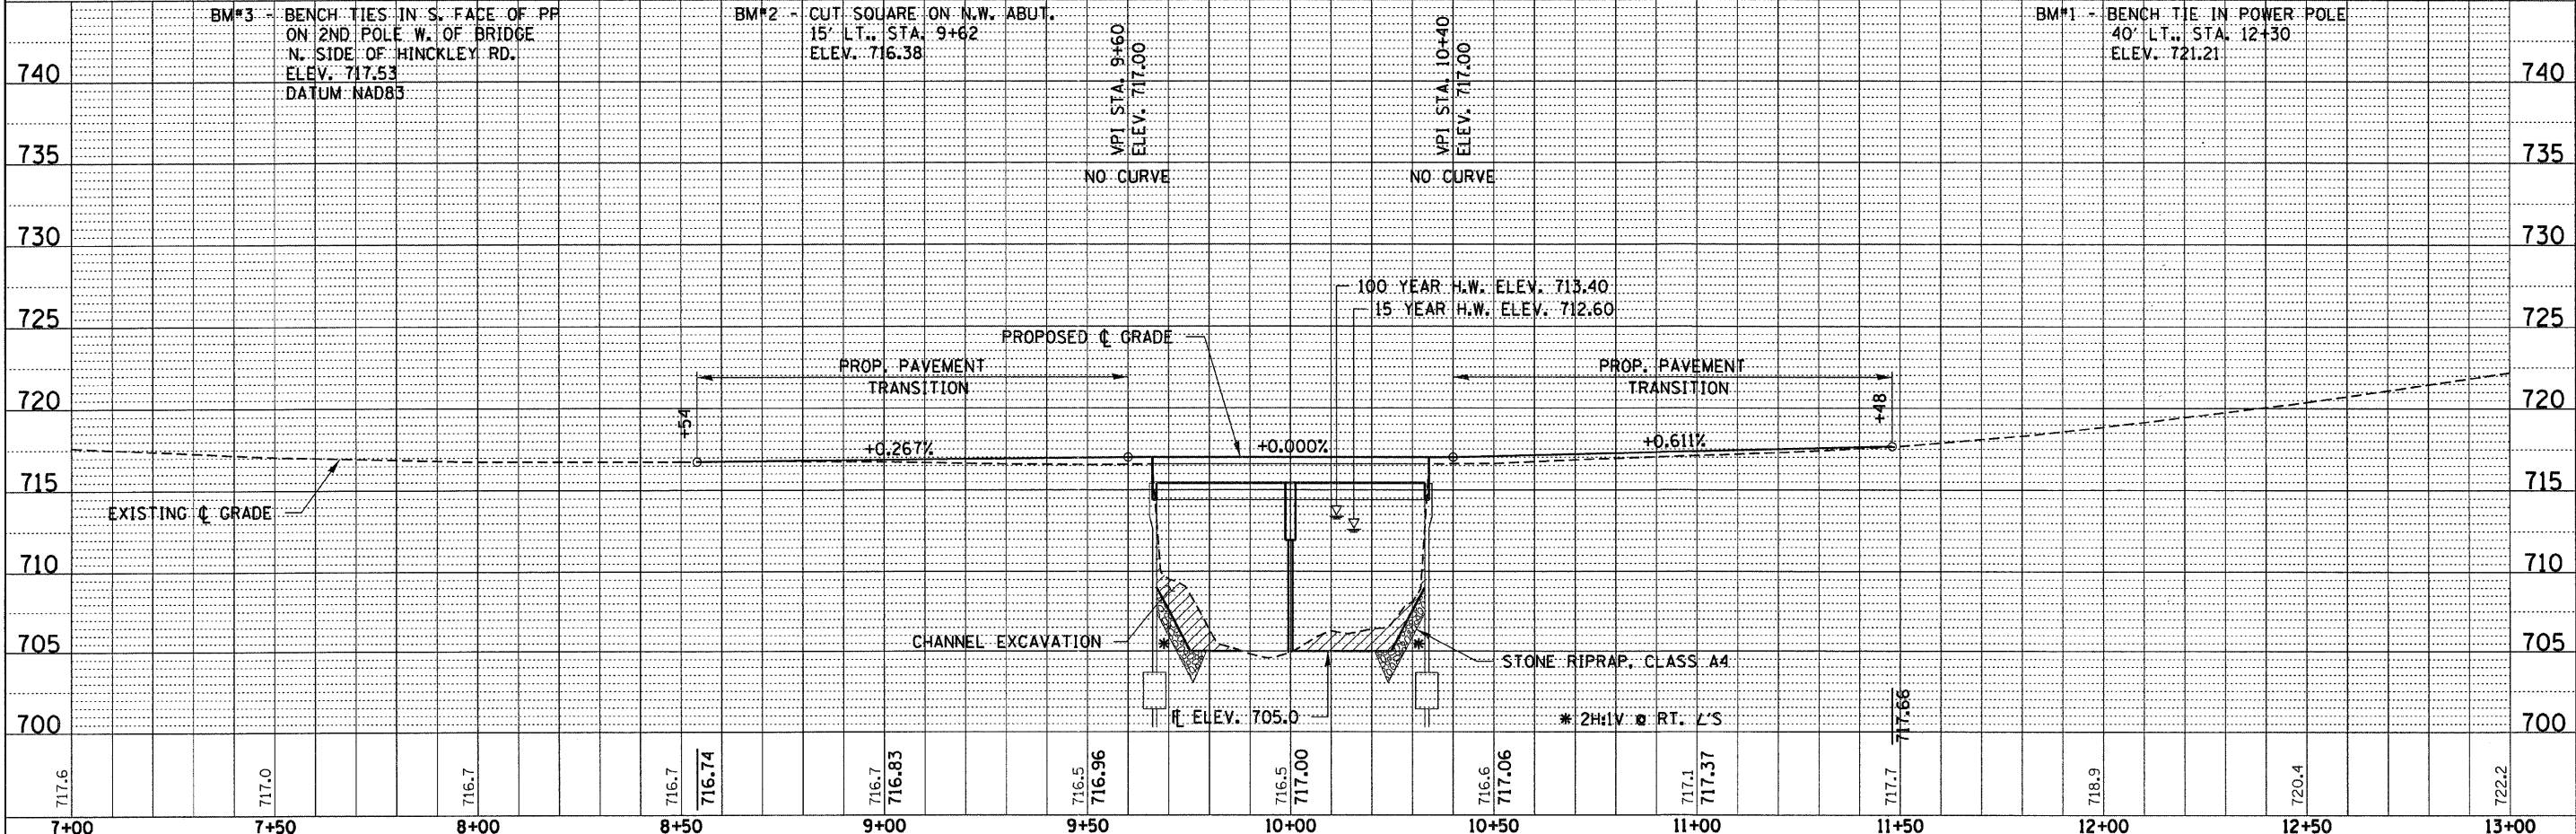

FILE NAME = 100031-ahp-p2.dgn	USER NAME =	DESIGNED - J.W.F.	REVISED -	STATE OF ILLINOIS DEPARTMENT OF TRANSPORTATION	PLAN & PROFILE T.R. 193 / HINCKLEY ROAD		T.R.	SECTION	COUNTY	TOTAL SHEETS
HAMPTON, LENZINI AND RENWICK, INC.		DRAWN - D.T.M.	REVISED -		193	07-03011-01-BR	KANE	29	5	
3305 STEVENSON DRIVE, SUITE 201 SPRINGFIELD, ILLINOIS 62703		CHECKED - S.W.M.	REVISED -		BIG ROCK TOWNSHIP		CONTRACT NO. 63699			
ILLINOIS PROFESSIONAL DESIGN FIRM L.S. / P.E. / S.E. CORP. 184-000993		DATE = 02/23/12	REVISED -		SCALE: H20V5	SHEET NO. OF SHEETS	STA. 7+00 TO STA. 13+00	ILLINOIS FED. AID PROJECT		