
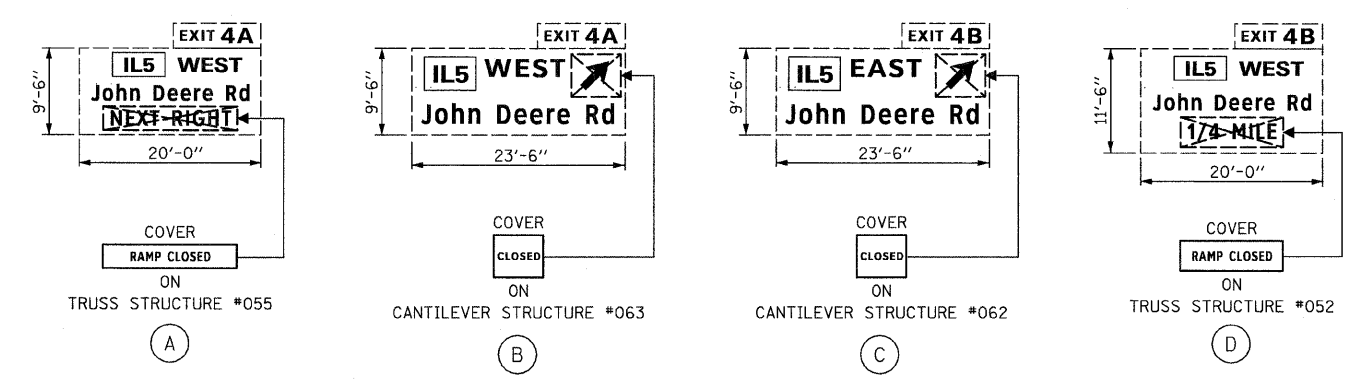


DATE	BY	SURVEYED	PLOTTED	DATE
NO.		NO.	NO.	NO.

DATE	BY	SURVEYED	PLOTTED	DATE
NO.		NO.	NO.	NO.

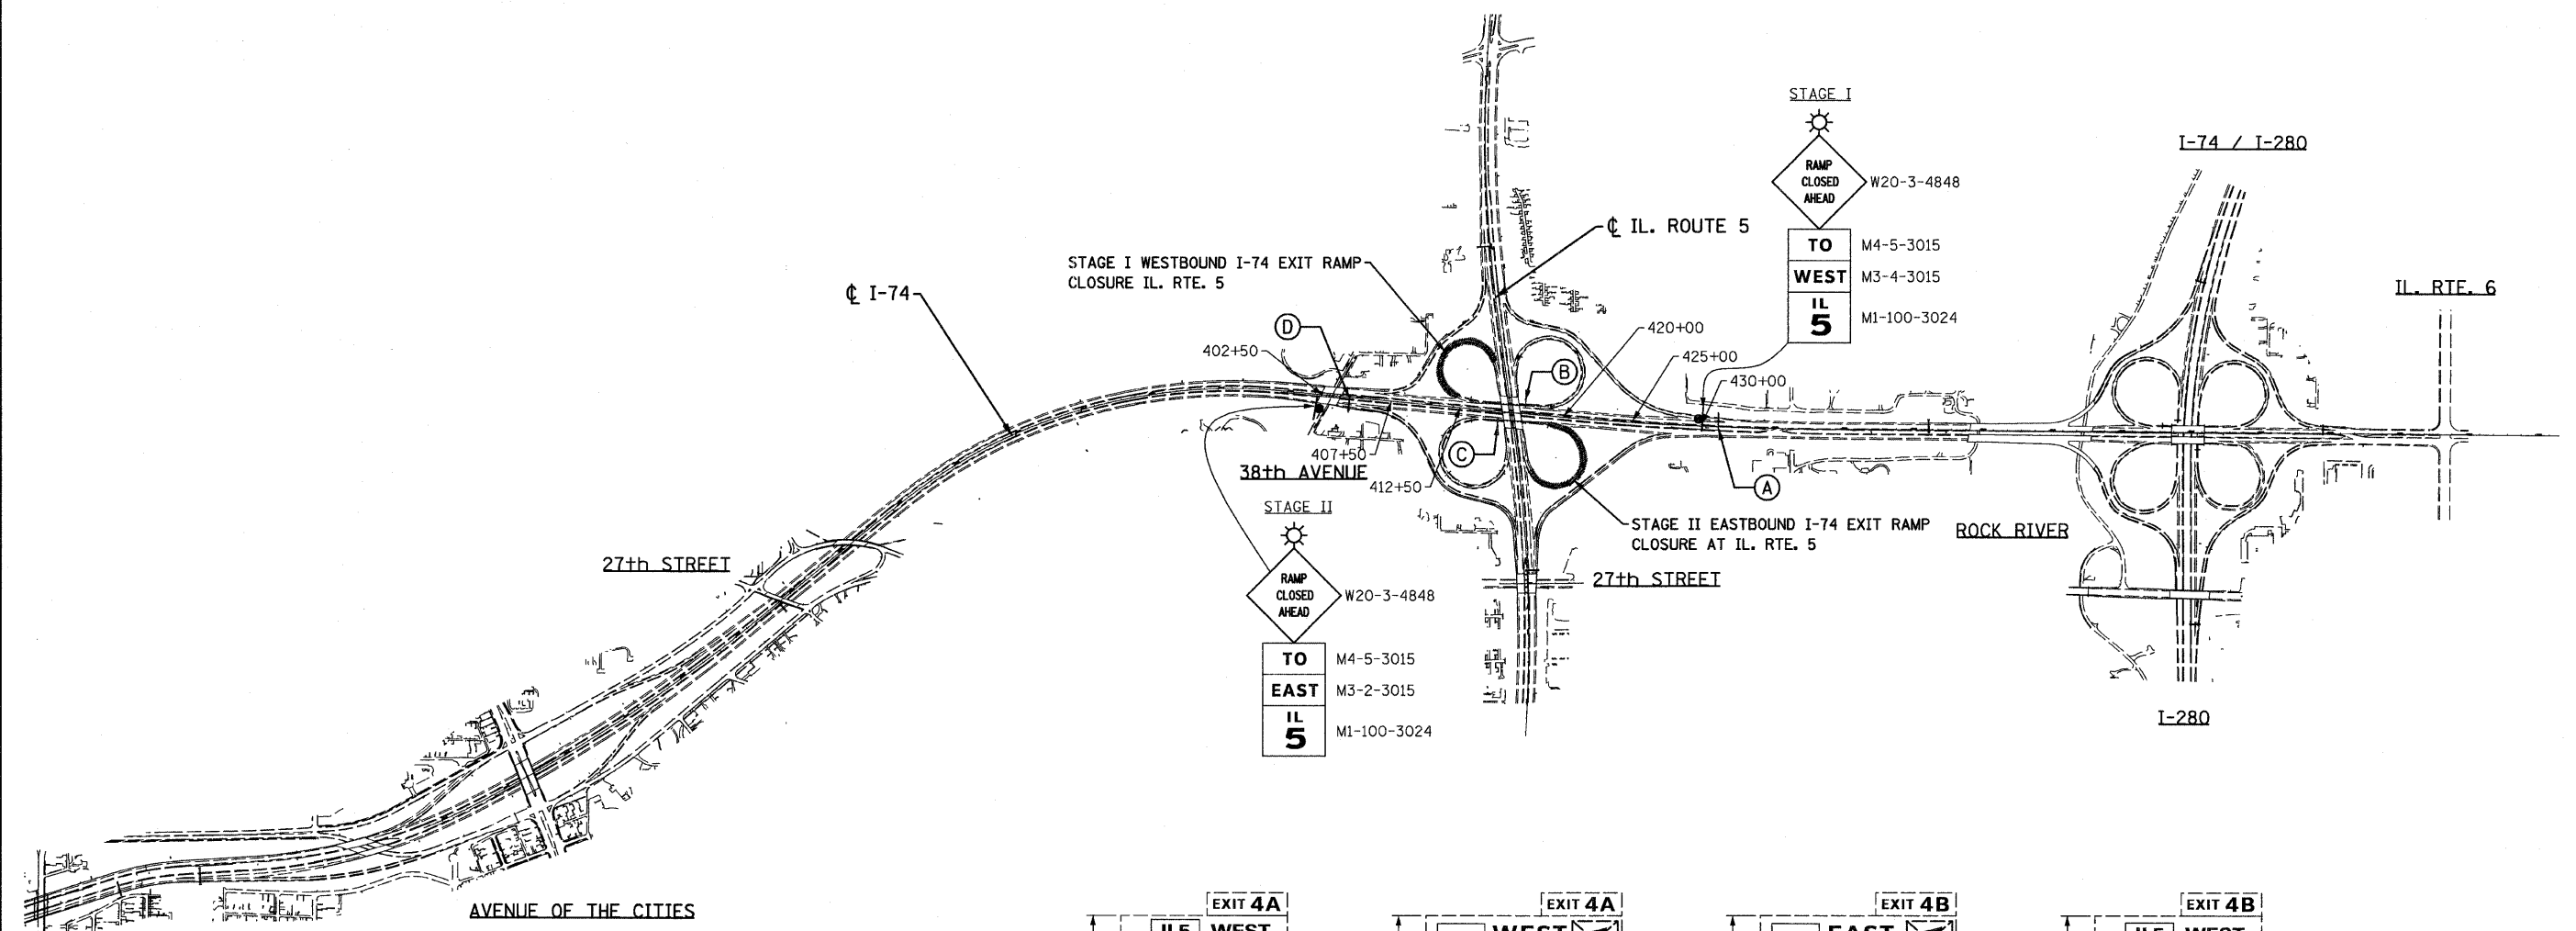

- NOTES:
1. FOR WESTBOUND I-74 EXIT RAMP CLOSURE DETAILS SEE SHEET NO. 10.
 2. FOR EASTBOUND I-74 EXIT RAMP CLOSURE DETAILS SEE SHEET NO. 14.

FILE NAME = 0264H71-sht-detour01.dgn
 PLOT DATE = 1/24/2012
 PLOT SCALE = 600.0000 / IN.

CHRISTIAN-ROGE & ASSOCIATES, INC.
 ENGINEERS-PLANNERS-SURVEYORS
 211 WEST WACKER DRIVE
 CHICAGO, ILLINOIS 60606
 PHONE: (312)372-2023 FAX: (312)372-5274

DESIGNED - G.F.L.	REVISED -
DRAWN - B.K.	REVISED -
CHECKED - E.J.M.	REVISED -
DATE - JANUARY 2012	REVISED -

**STATE OF ILLINOIS
 DEPARTMENT OF TRANSPORTATION**

DETOUR PLAN IL. ROUTE 5 AT I-74 RAMP CLOSURES			
SCALE:	SHEET NO.	OF SHEETS	STA. TO STA.

F.A.S. RTE. 205	SECTION (81-2HB-1)M	COUNTY ROCK ISLAND	TOTAL SHEETS 29	SHEET NO. 6
CONTRACT NO. 64H71				ILLINOIS

DET-01