
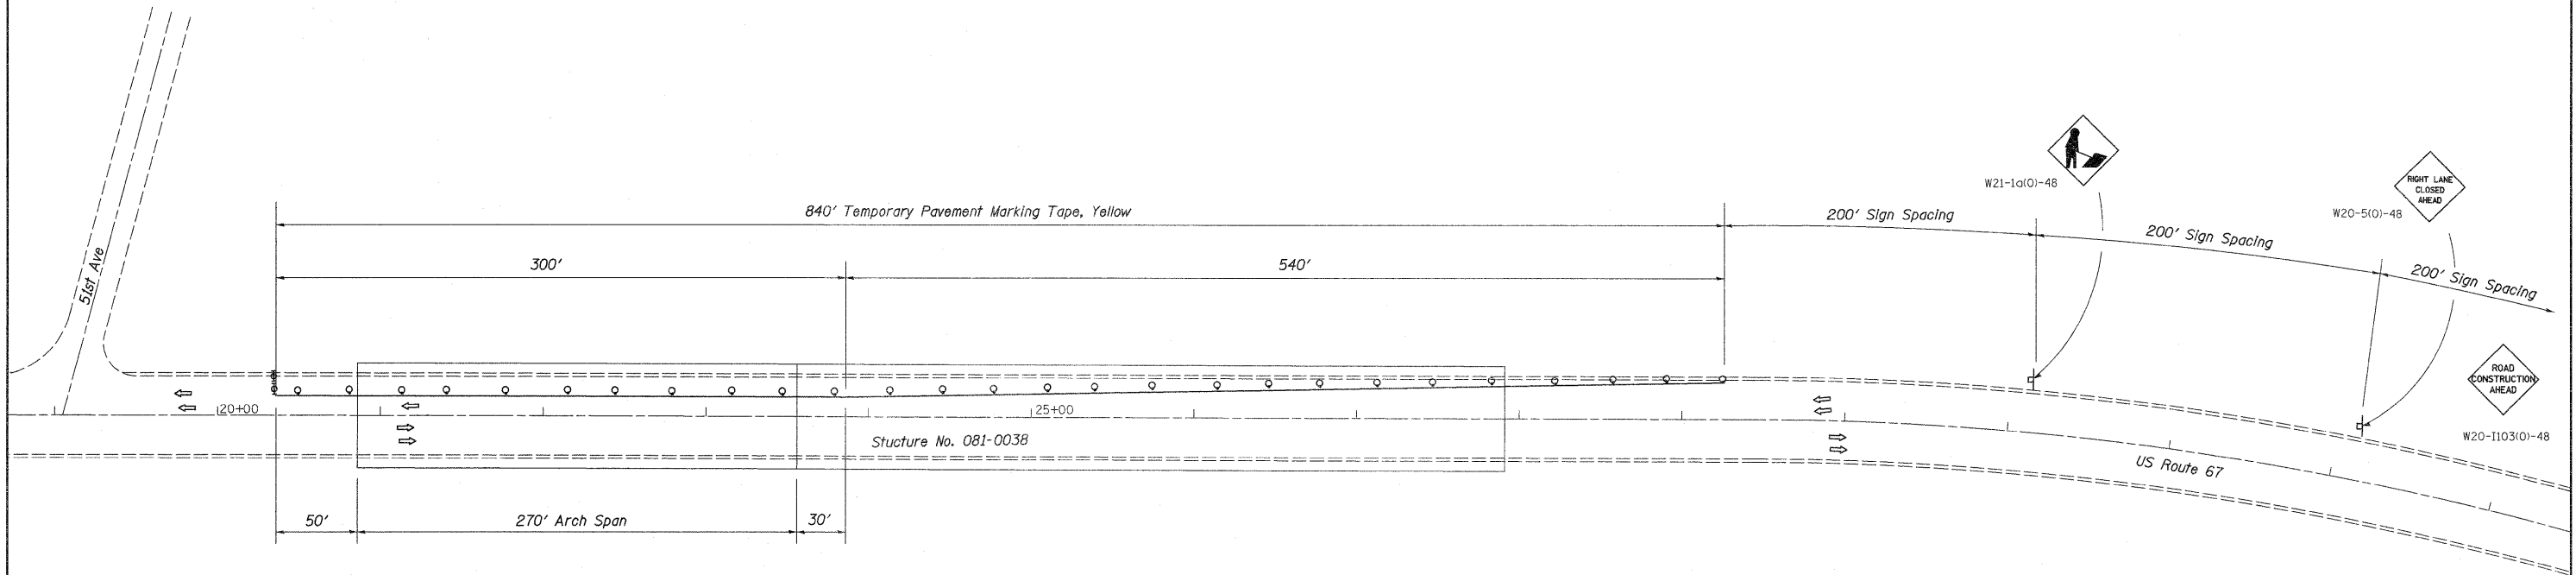


Traffic Control Plan

Structure No. 081-0038

Refer to Standard 701606-08 for additional details & requirements

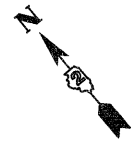

FILE NAME =	USER NAME = linkdj	DESIGNED -	REVISED -	STATE OF ILLINOIS DEPARTMENT OF TRANSPORTATION	SHEET NO. _____ OF _____ SHEETS	STA. _____ TO STA. _____	P.A.	SECTION	COUNTY	TOTAL SHEETS	SHEET NO.
D:\BR\Bridg Painting\Contracts\PAINTING\2012-1\PLANeng.dgn	DRAWN -	REVISED -	RTE.				var 02 Bridge Painting 2012-1	var	24	5	
PLOT SCALE = 50.1749' / 1" =	CHECKED -	REVISED -	CONTRACT NO. 64H86								
PLOT DATE = Wed Jan 25 14:25:32 2012	DATE -	REVISED -	ILLINOIS FED. AID PROJECT								