


ROUTE NO.	SECTION	COUNTY	TOTAL SHEETS	SHEET NO.
599	17(D)BR	ROCK ISLAND	60	31
FED. ROAD DIST. NO. 7 (ILLINOIS PROJ. BR - F - 599(3))				

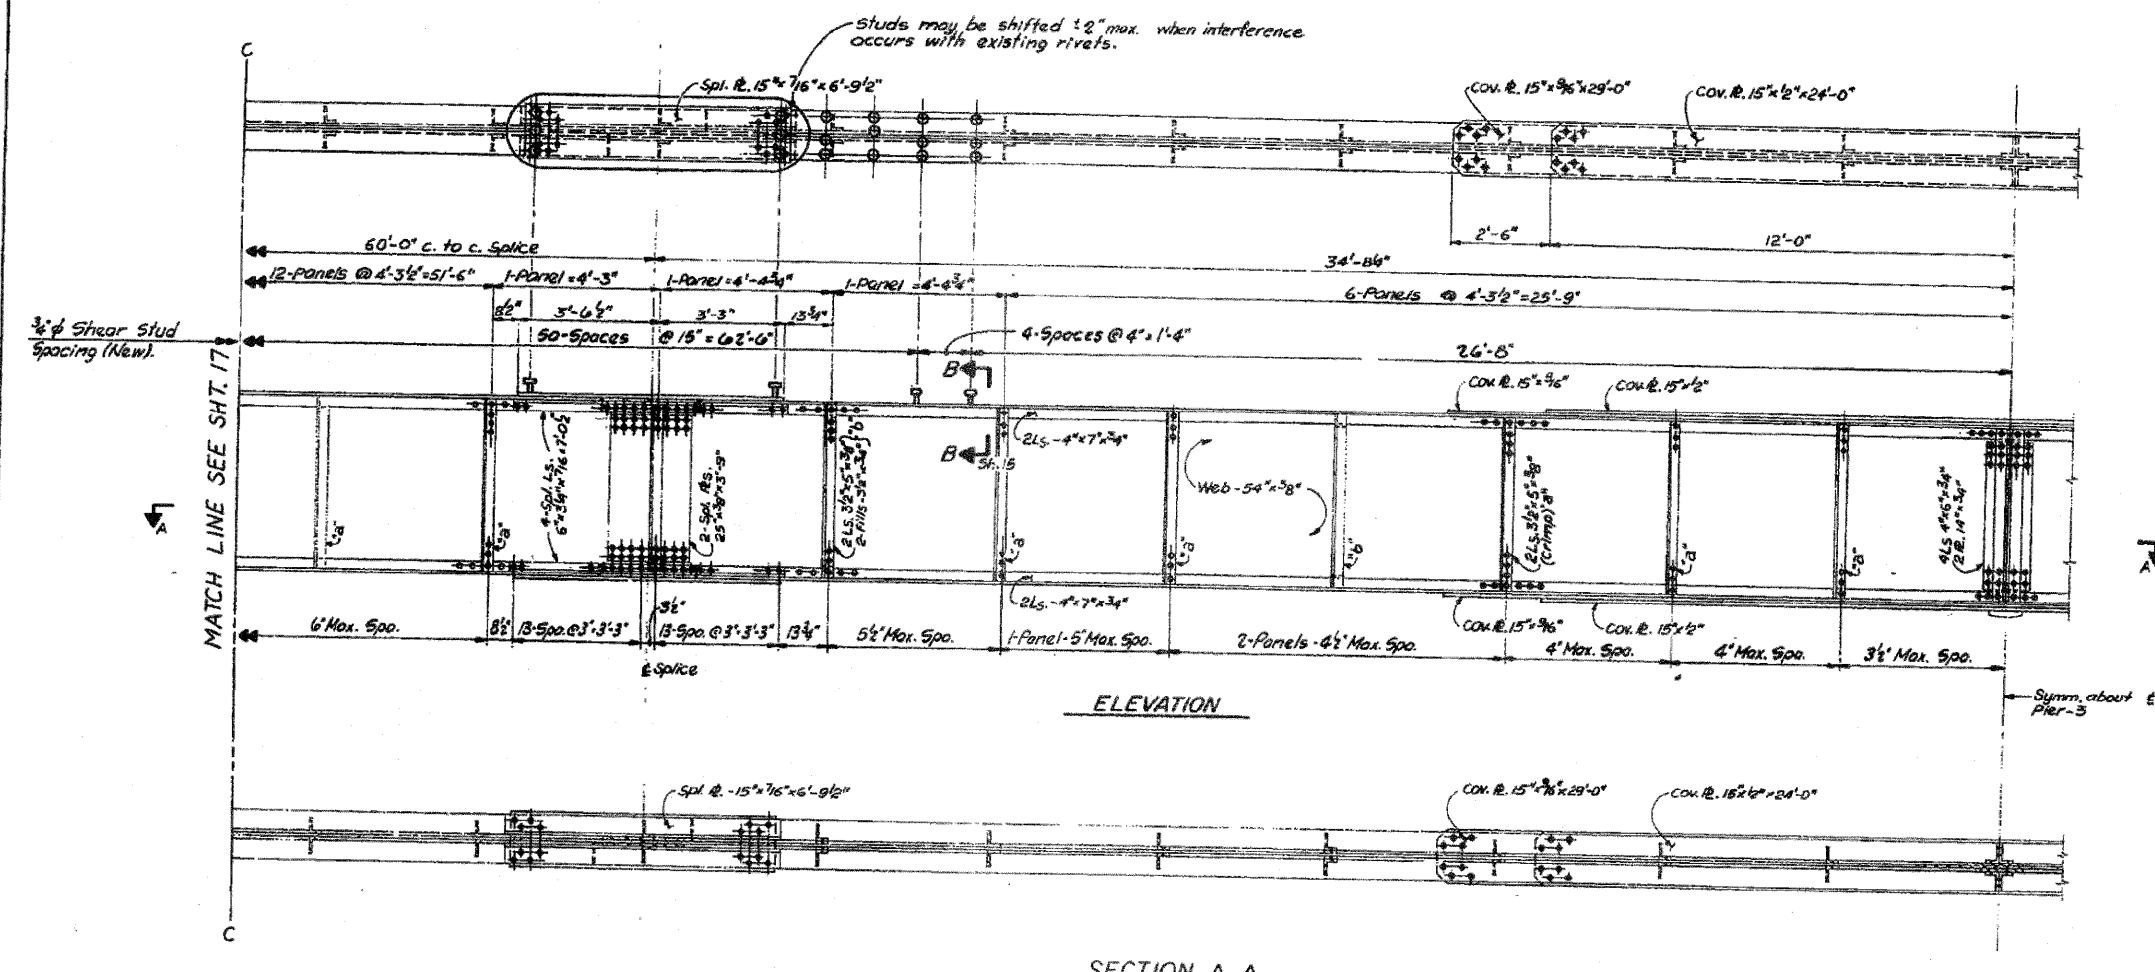

All structural steel shown on this sheet is existing, unless otherwise noted.

See note 'B' on sheet 15.
Work this sheet with sheets 12, 15 & 17.

Sta. 24+38.25

ILLINOIS DIVISION OF HIGHWAYS			
F.A. ROUTE 599			
PROJECT BR-F-599(3)		SECTION 17(D)BR	
ROCK ISLAND COUNTY			
TYPICAL GIRDER - NORTH CHANNEL			
Designed By: SK	Drawn By: JC	Quantities By: RB	
Checked By: DK	Checked By: SK	Checked By: SK	

Revised July 19, 1984 RVS

TORNROSE, CAMPBELL & ASSOCIATES



FILE NAME =	USER NAME = linkdj	DESIGNED -	REVISED -	STATE OF ILLINOIS DEPARTMENT OF TRANSPORTATION	SHEET NO. OF SHEETS	STA. TO STA.	F.A. ROUTE	SECTION	COUNTY	TOTAL SHEETS	SHEET NO.		
D:\BR\Brdge Painting\Contr\acts\PAINTING	2812-1\PLANeng.dgn	DRAWN -	REVISED -				var	D2 Bridge Painting 2012-1	var	24	17	CONTRACT NO. 64H86	
	PLOT SCALE = 49.8918' / 1 in.	CHECKED -	REVISED -				ILLINOIS FED. AID PROJECT						
	PLOT DATE = Wed Jan 25 14:12:09 2012	DATE -	REVISED -										