


PLAN AT WEST ABUTMENT

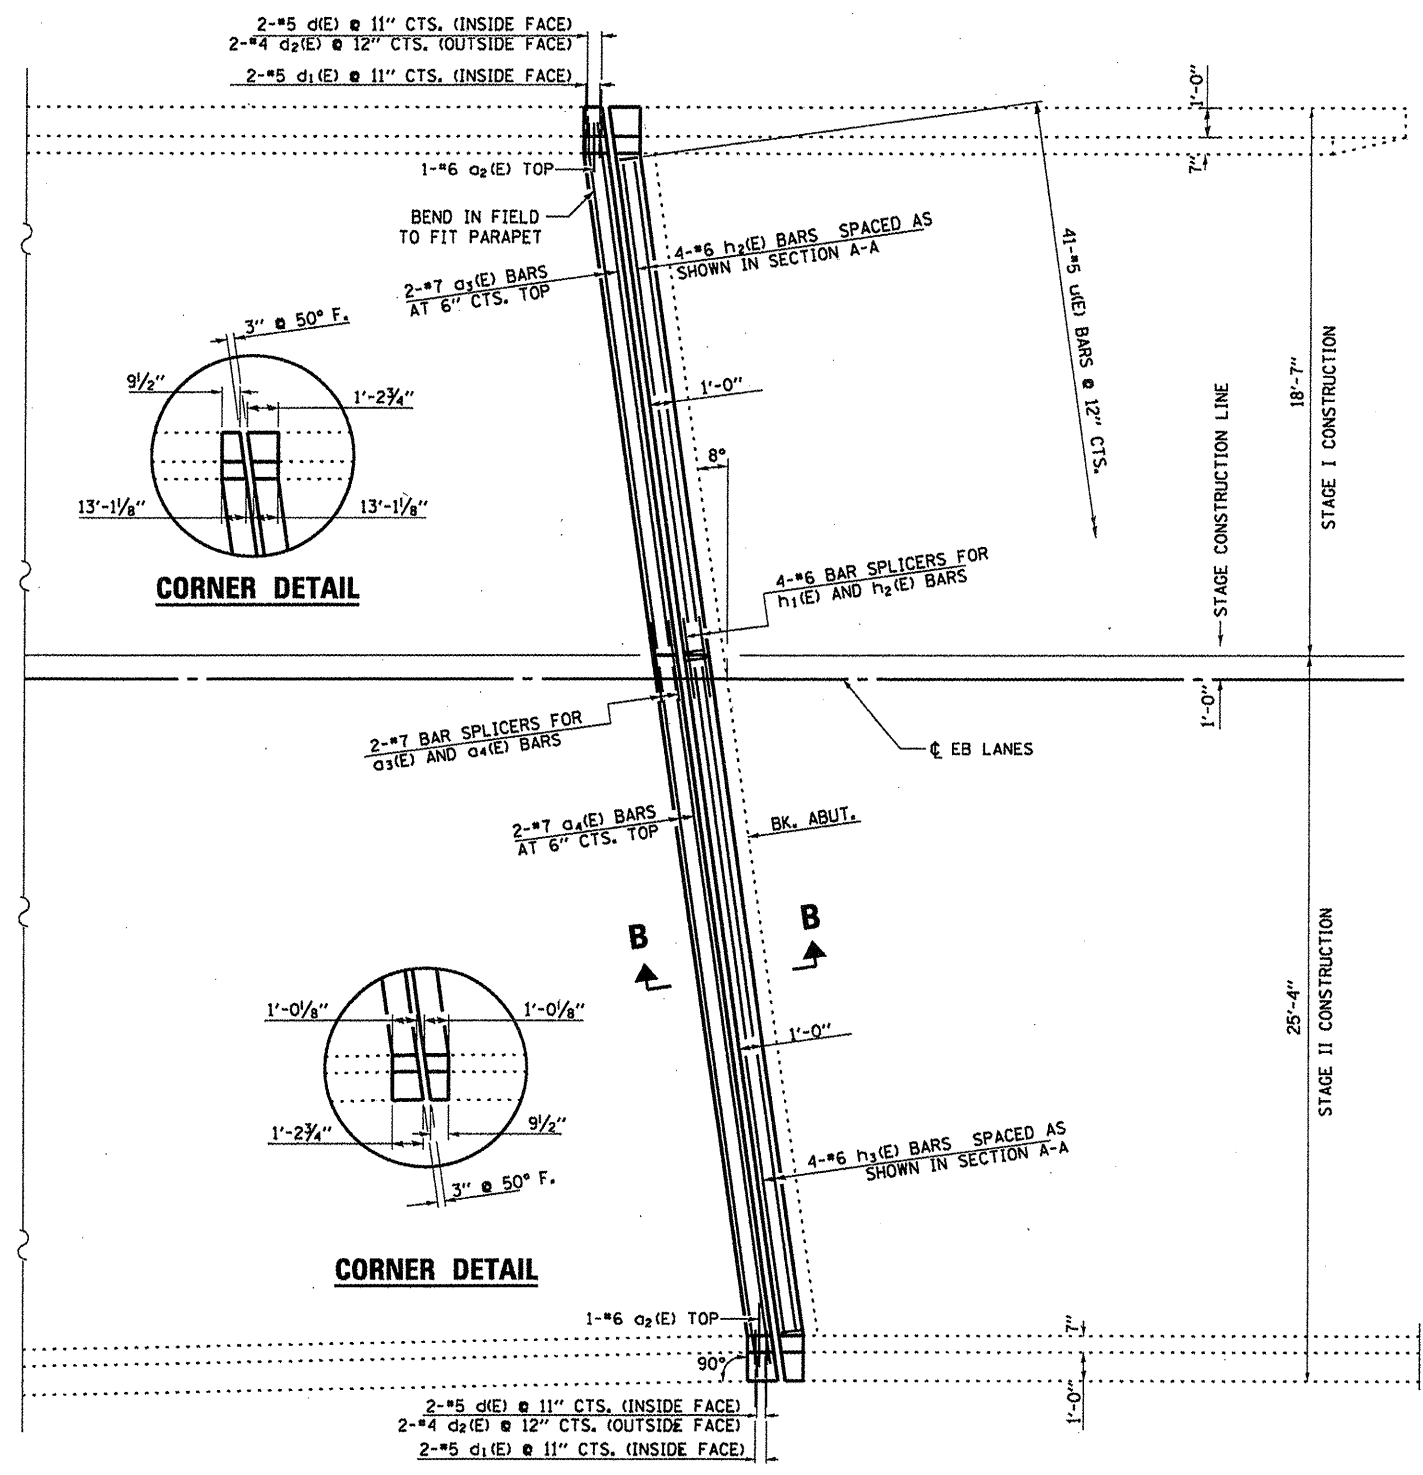

PLAN AT EAST ABUTMENT

FILE NAME =	USER NAME = potelyj	DESIGNED - RON WOODSHANK	REVISED -
al:\pwork\pvidot\potelyj\d0273391\036689-shd-detaile.dgn		DRAWN - RON WOODSHANK	REVISED -
PLOT SCALE = 100:1 @ 1" = 30'		CHECKED -	REVISED -
PLOT DATE = 2/16/2012		DATE -	REVISED -

STATE OF ILLINOIS
 DEPARTMENT OF TRANSPORTATION

SUPERSTRUCTURE PLAN - CONSTRUCTION
FOR SN 050-0220 (E.B.)

SCALE: SHEET 4 OF 9 SHEETS STA. 663+98.20 TO STA. 674+40.66

F.A.I. RTE.	SECTION	COUNTY	TOTAL SHEETS	SHEET NO.
80	(50-2BR)	LASALLE	29	15
			CONTRACT NO. 66889	
ILLINOIS FED. AID PROJECT				