


PLAN AT WEST ABUTMENT

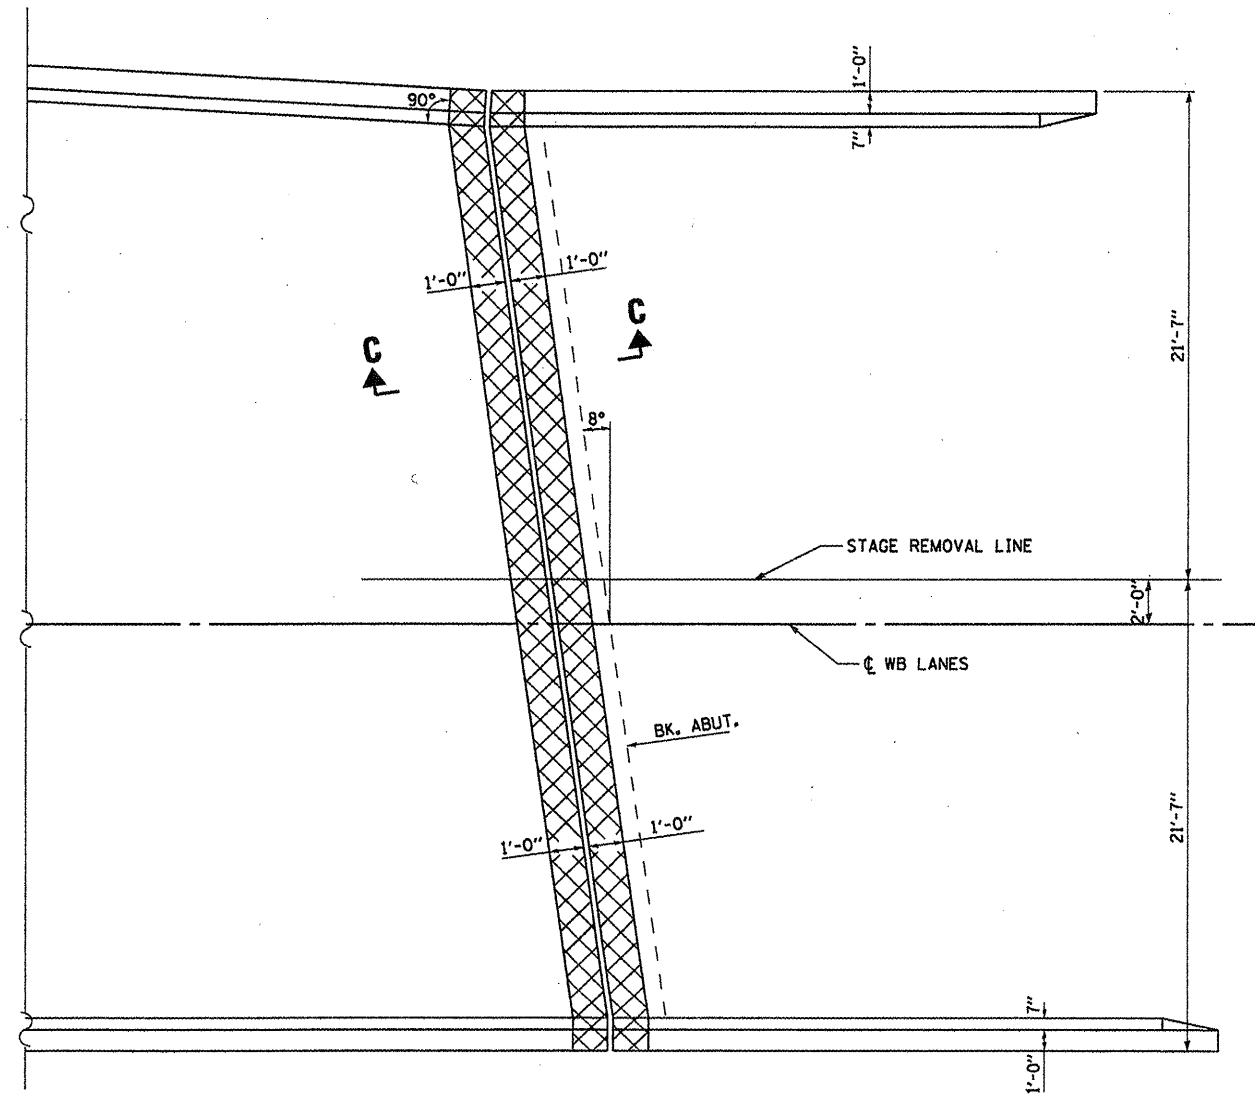

PLAN AT EAST ABUTMENT



CONCRETE REMOVAL

FILE NAME =	USER NAME = petelyj	DESIGNED - RON WOODSHANK	REVISED -
cr\pwork\pados\petelyj\08273391\0368899-shr-details.dgn		DRAWN - RON WOODSHANK	REVISED -
PLOT SCALE = 1/8" = 1' / in.		CHECKED -	REVISED -
PLOT DATE = 2/16/2012		DATE -	REVISED -

**STATE OF ILLINOIS
DEPARTMENT OF TRANSPORTATION**

**SUPERSTRUCTURE PLAN - REMOVAL
FOR SN 050-0221 (W.B.)**

SCALE: SHEET 2 OF 9 SHEETS STA. 669+87.98 TO STA. 674+30.65

F.A.L. RTE. 80	SECTION (50-2BR)	COUNTY LASALLE	TOTAL SHEETS 29	SHEET NO. 22
			CONTRACT NO. 66889	
ILLINOIS FED. AID PROJECT				