



TYPICAL SECTION
FAI ROUTE 80 (I-80)

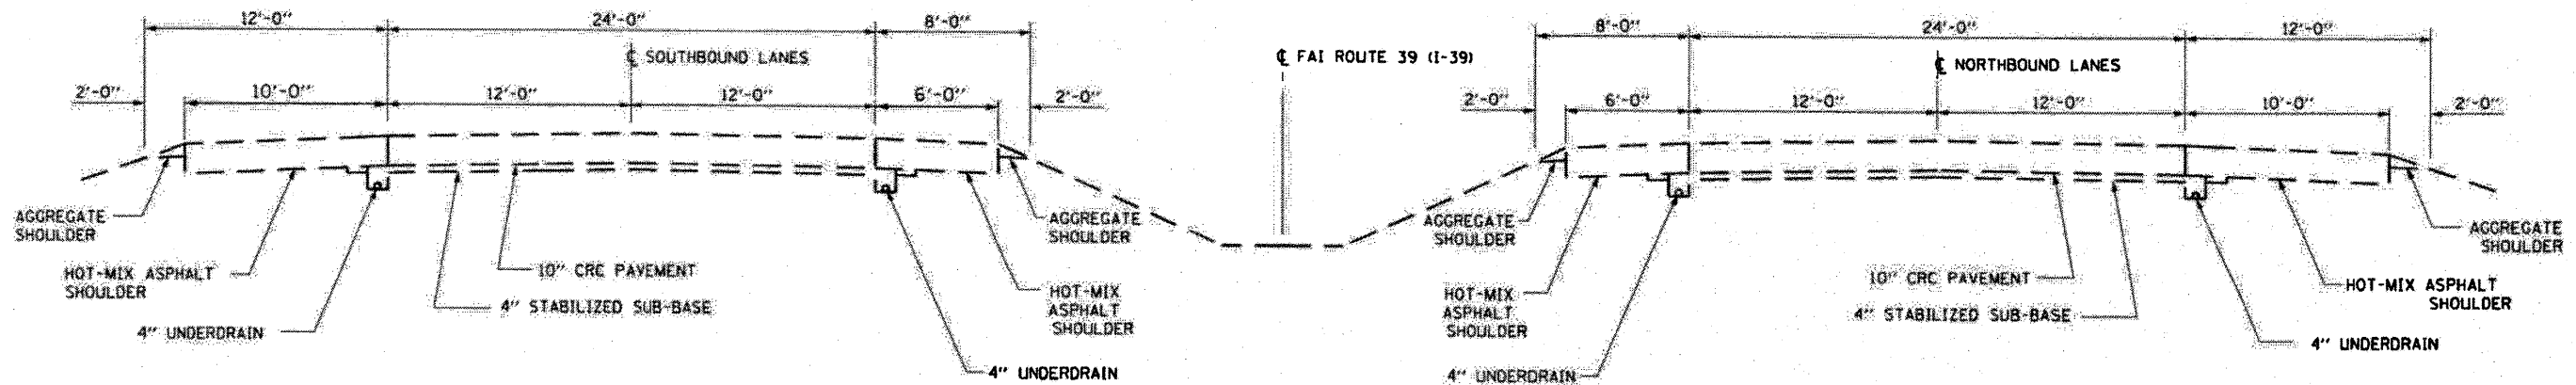

TYPICAL SECTION
FAI ROUTE 39 (I-39)

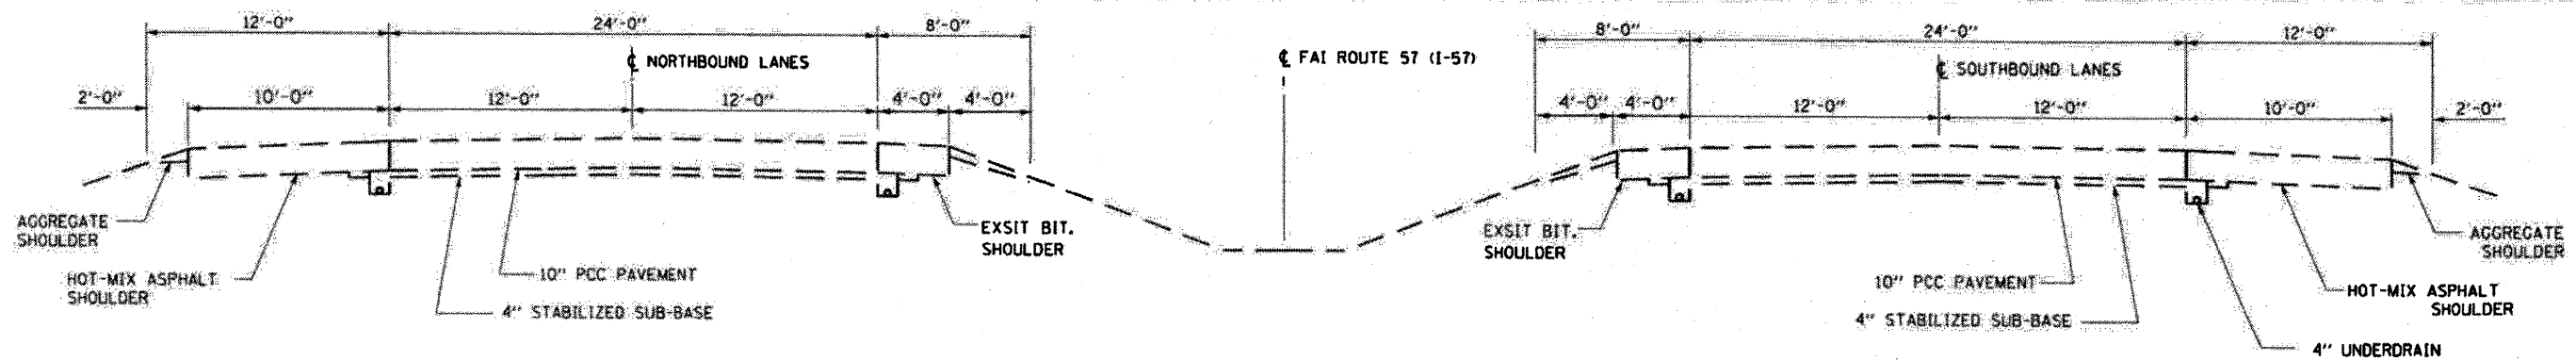

TYPICAL SECTION
FAI ROUTE 57 (I-57)

USER NAME: p2810	DESIGNED: _____	REVISED: _____
PLOT SCALE: 1/8" = 1'-0"	DRAWN: _____	REVISED: _____
PLOT DATE: 3/8/2012	CHECKED: _____	REVISED: _____
	DATE: _____	REVISED: _____

STATE OF ILLINOIS
DEPARTMENT OF TRANSPORTATION

TYPICAL SECTIONS

SCALE: _____ SHEET NO. 1 OF 1 SHEETS STA. _____ TO STA. _____

F.A.I. RTE.	SECTION	COUNTY	TOTAL SHEETS	SHEET NO.
VAR	D3 OVD MESSAGE SG - 2012	VAR	50	4
ILLINOIS			CONTRACT NO. 66828	