


LOCATION MAP #8

(SHEET 2 OF 2)

F.A.I. ROUTE 74 (I-74) FROM NORTH OF I-55 BUSINESS LOOP TO EAST OF U.S. 51 MCLEAN COUNTY / URBAN 4-LANE

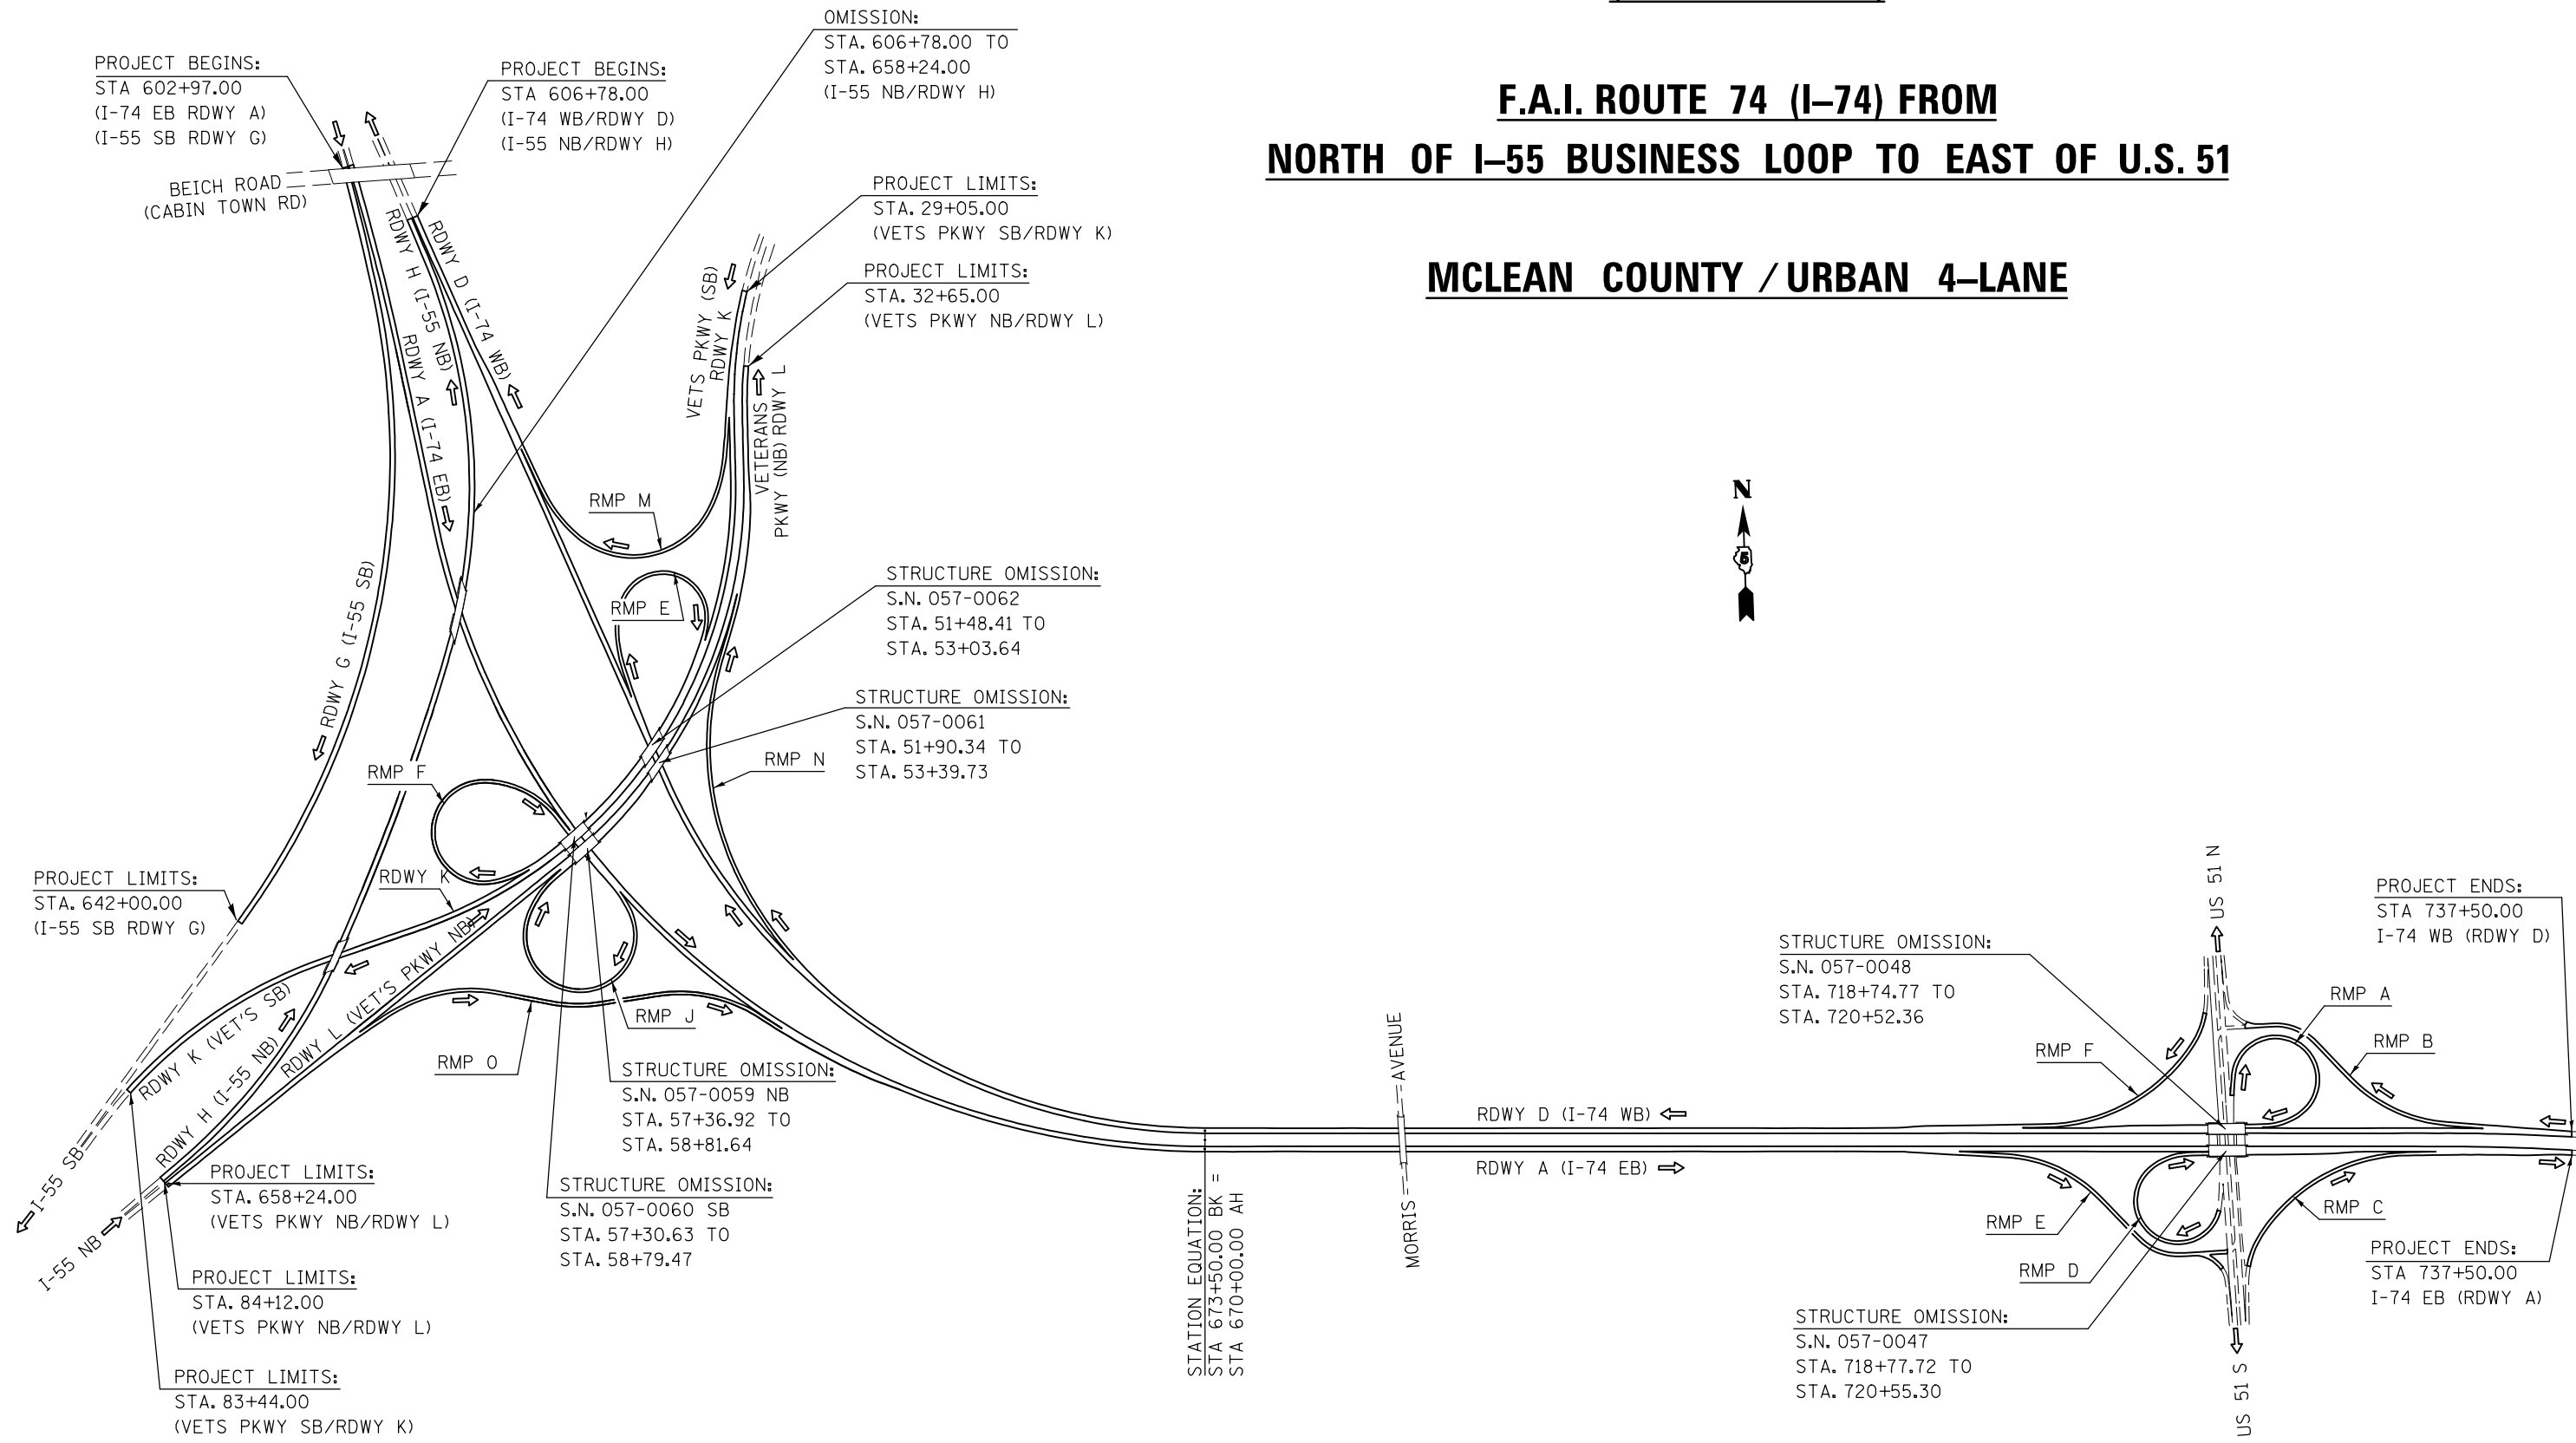

• D5 CRACK & JOINT SEAL 2012-1
•• DEWITT, MCLEAN, PIATT

FILE NAME =	USER NAME = ppersonbr	DESIGNED - GAE	REVISED -
ct:\pwork\p1dot\ppersonbr\d0287939\0570932-sh1-loc.maps.dgn		DRAWN - BBP	REVISED -
	PLOT SCALE = 40.0000' / in.	CHECKED -	REVISED -
	PLOT DATE = 1/25/2012	DATE - 12/29/11	REVISED -

STATE OF ILLINOIS
DEPARTMENT OF TRANSPORTATION

LOCATION MAP #8			
SCALE: NONE	SHEET 2	OF 2 SHEETS	STA. TO STA.

F.A. RTE.	SECTION	COUNTY	TOTAL SHEETS	SHEET NO.
		••	36	11
CONTRACT NO. 70932				
ILLINOIS FED. AID PROJECT				