



3 EXISTING TYPICAL CROSS SECTION
F.A.I. ROUTE 57 & S.B.I. 133 INTERCHANGE RAMPS
LOCATION #1

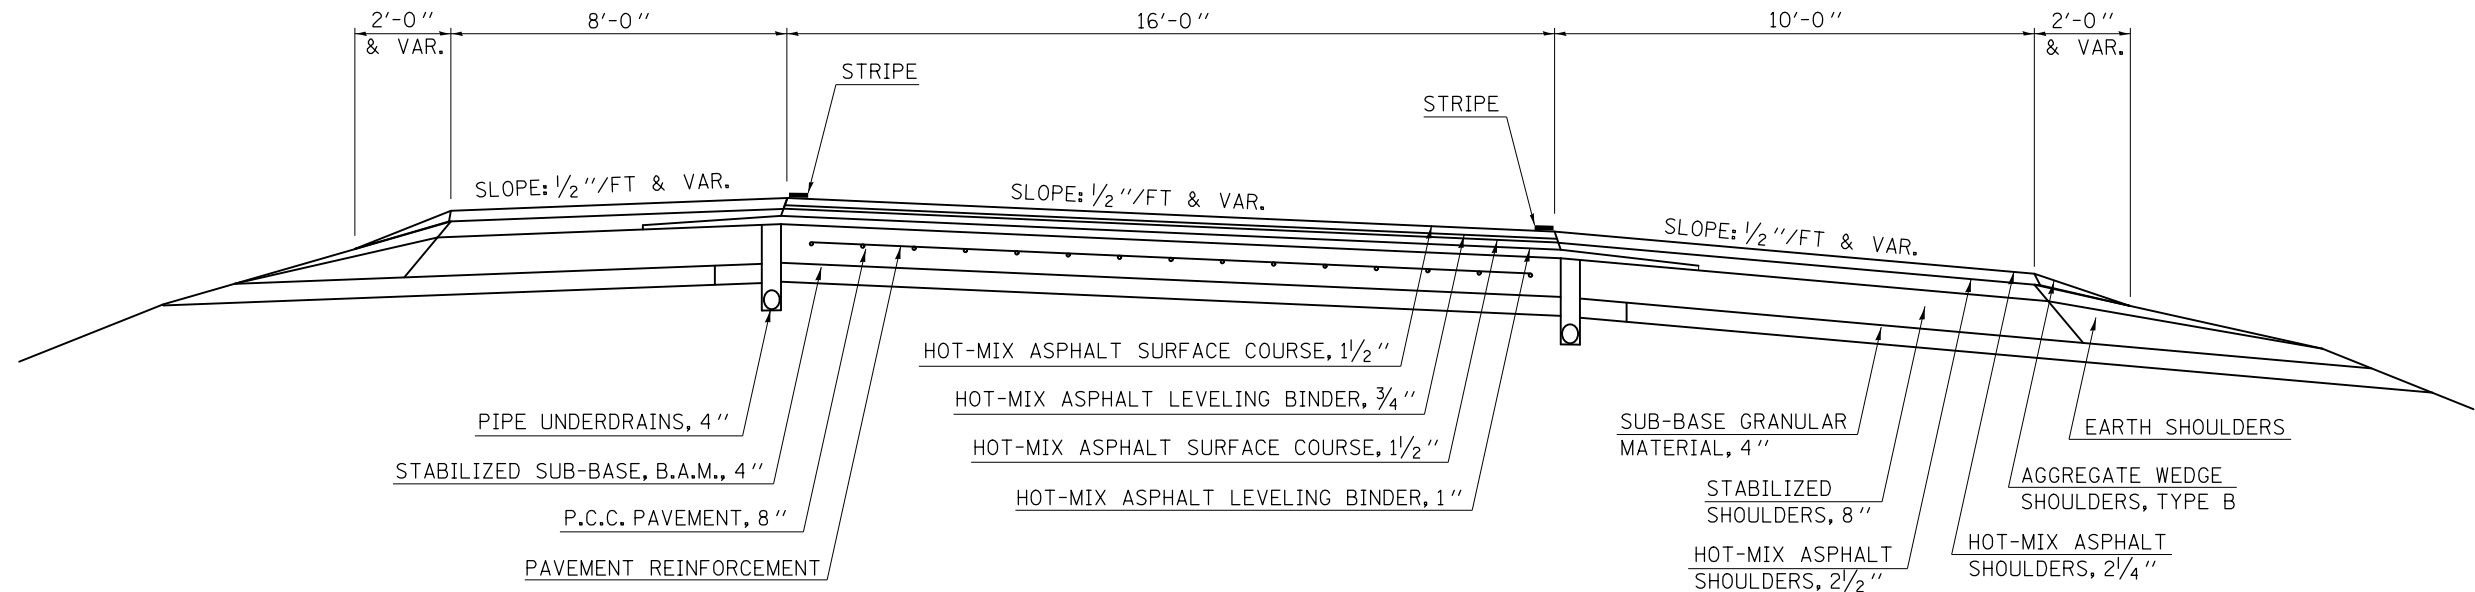

4 EXISTING TYPICAL CROSS SECTION
F.A.I. ROUTE 57 & U.S. ROUTE 36 INTERCHANGE RAMPS
LOCATION #1

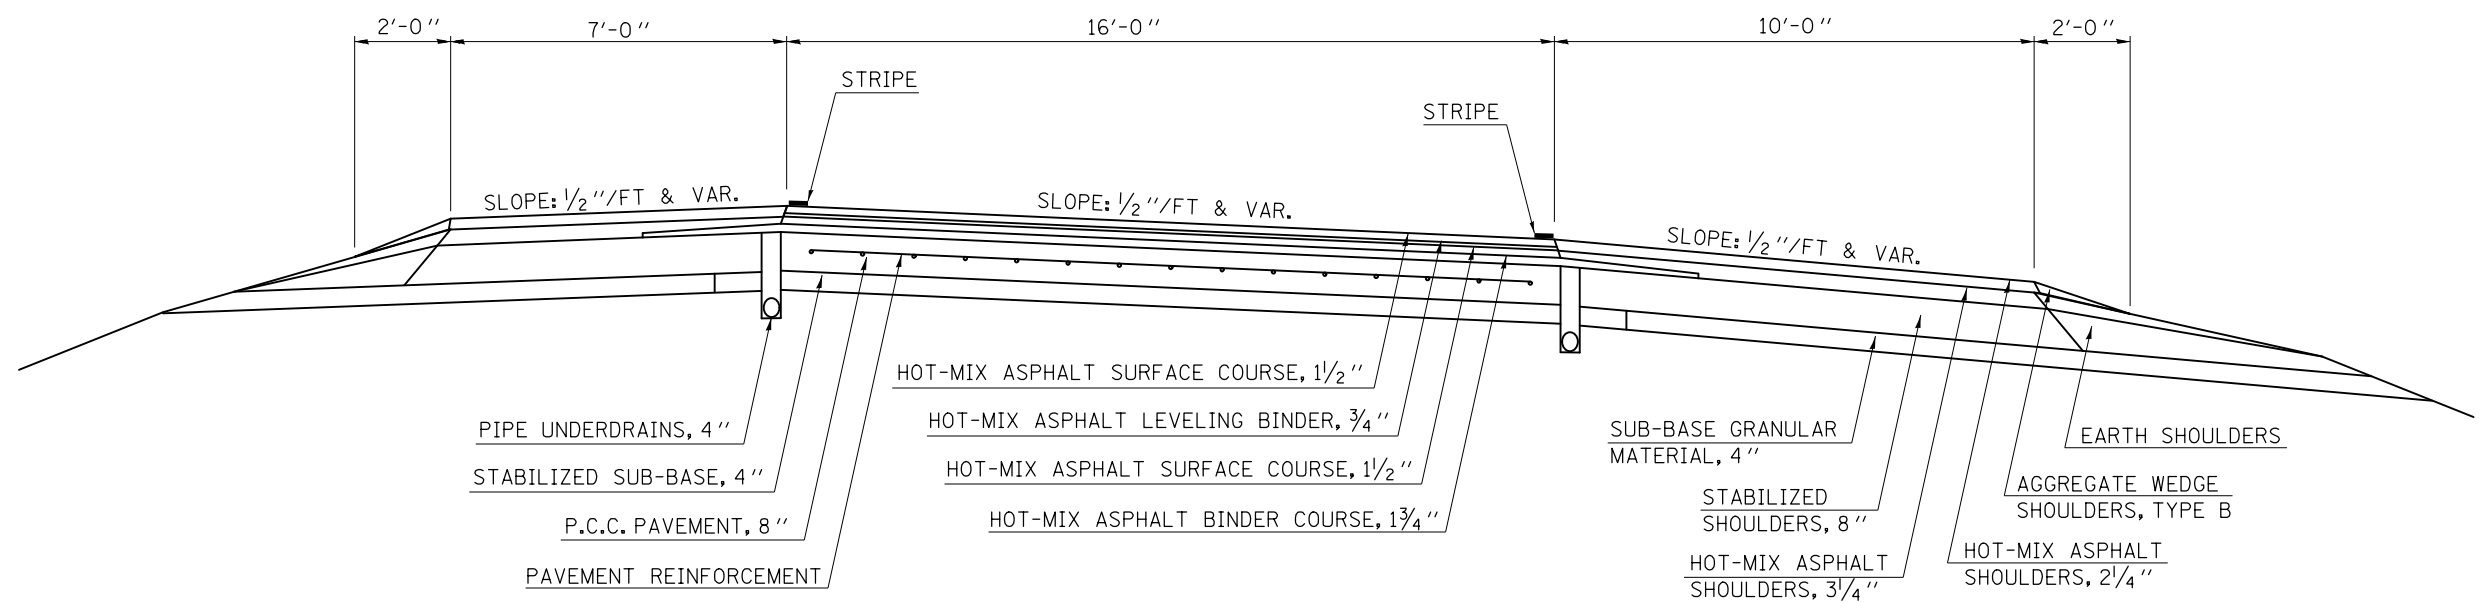

• D5 CRACK & JOINT SEAL 2012-2

FILE NAME =	USER NAME = ppersonbr	DESIGNED - BS	REVISED -	STATE OF ILLINOIS DEPARTMENT OF TRANSPORTATION	TYPICAL CROSS SECTIONS			F.A. RTE.	SECTION	COUNTY	TOTAL SHEETS	SHEET NO.	
et:\pw\work\p\dot\personbr\d0287987\0570933-sh-t-typical.dgn		DRAWN - BBP	REVISED -		SCALE: NONE	SHEET 2 OF 2 SHEETS	STA.	TO STA.	VAR.		VAR.	24	10
	PLOT SCALE = 40.0000' / in.	CHECKED -	REVISED -		CONTRACT NO. 70933								
	PLOT DATE = 1/27/2012	DATE - 01/12/12	REVISED -		ILLINOIS FED. AID PROJECT								