


3 EXISTING TYPICAL CROSS SECTION

F.A.P. ROUTE 323 (U.S. 36)

LOCATION #3

STRUCTURE OMISSION:
STA. 1785+07.35 TO STA. 1786+32.63 (S.N. 023-0010)

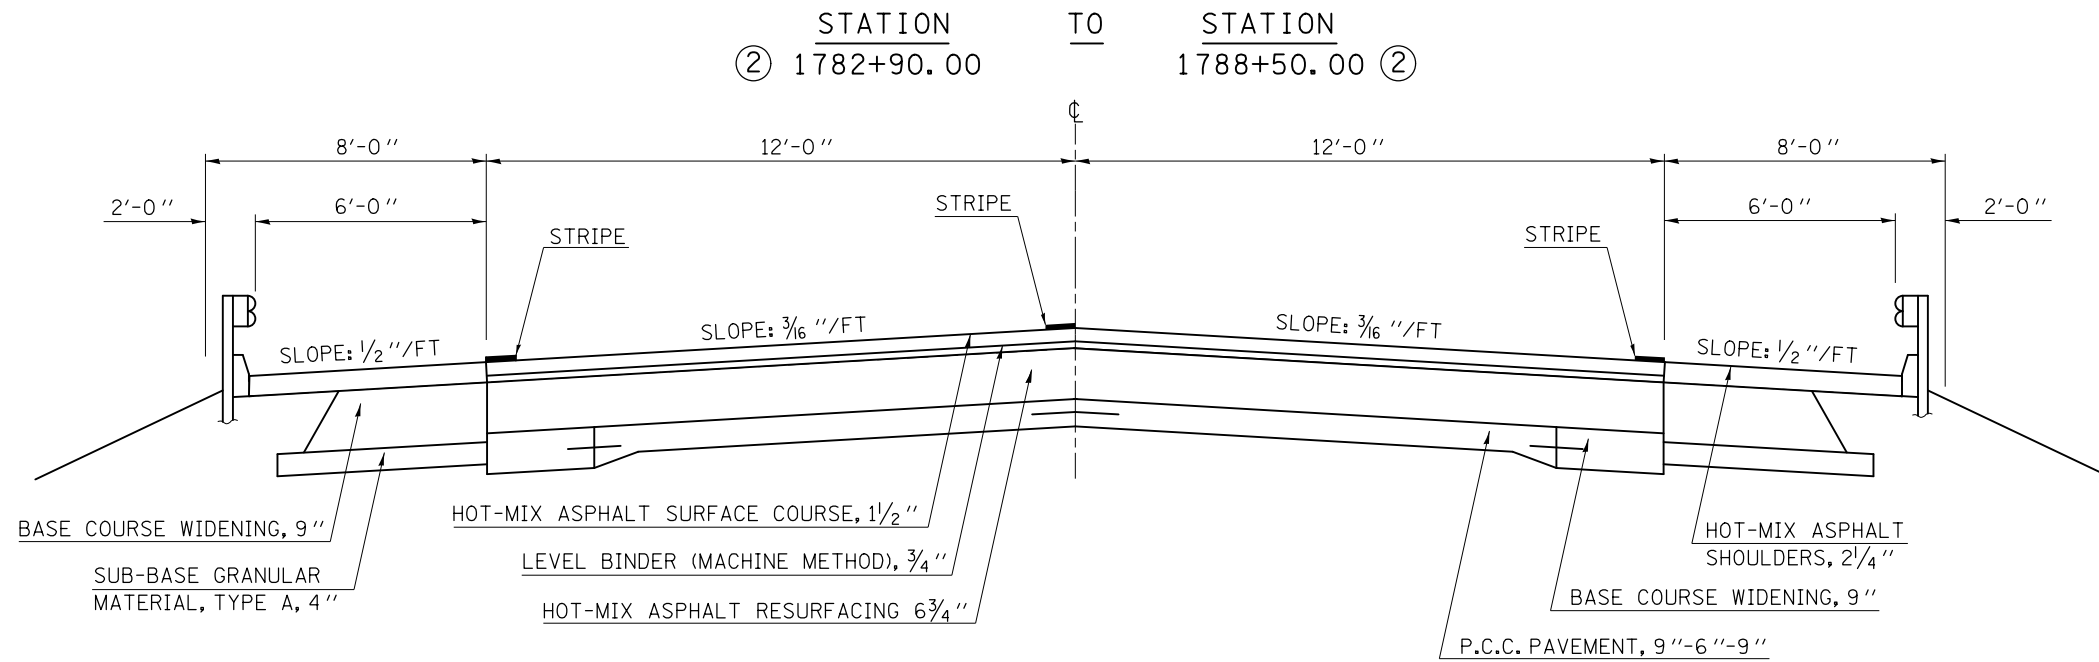


4 EXISTING TYPICAL CROSS SECTION

F.A.P. ROUTE 323 (U.S. 36)

LOCATION #3

STATION ② 1792+41.35 TO STATION 1828+50.35 ②

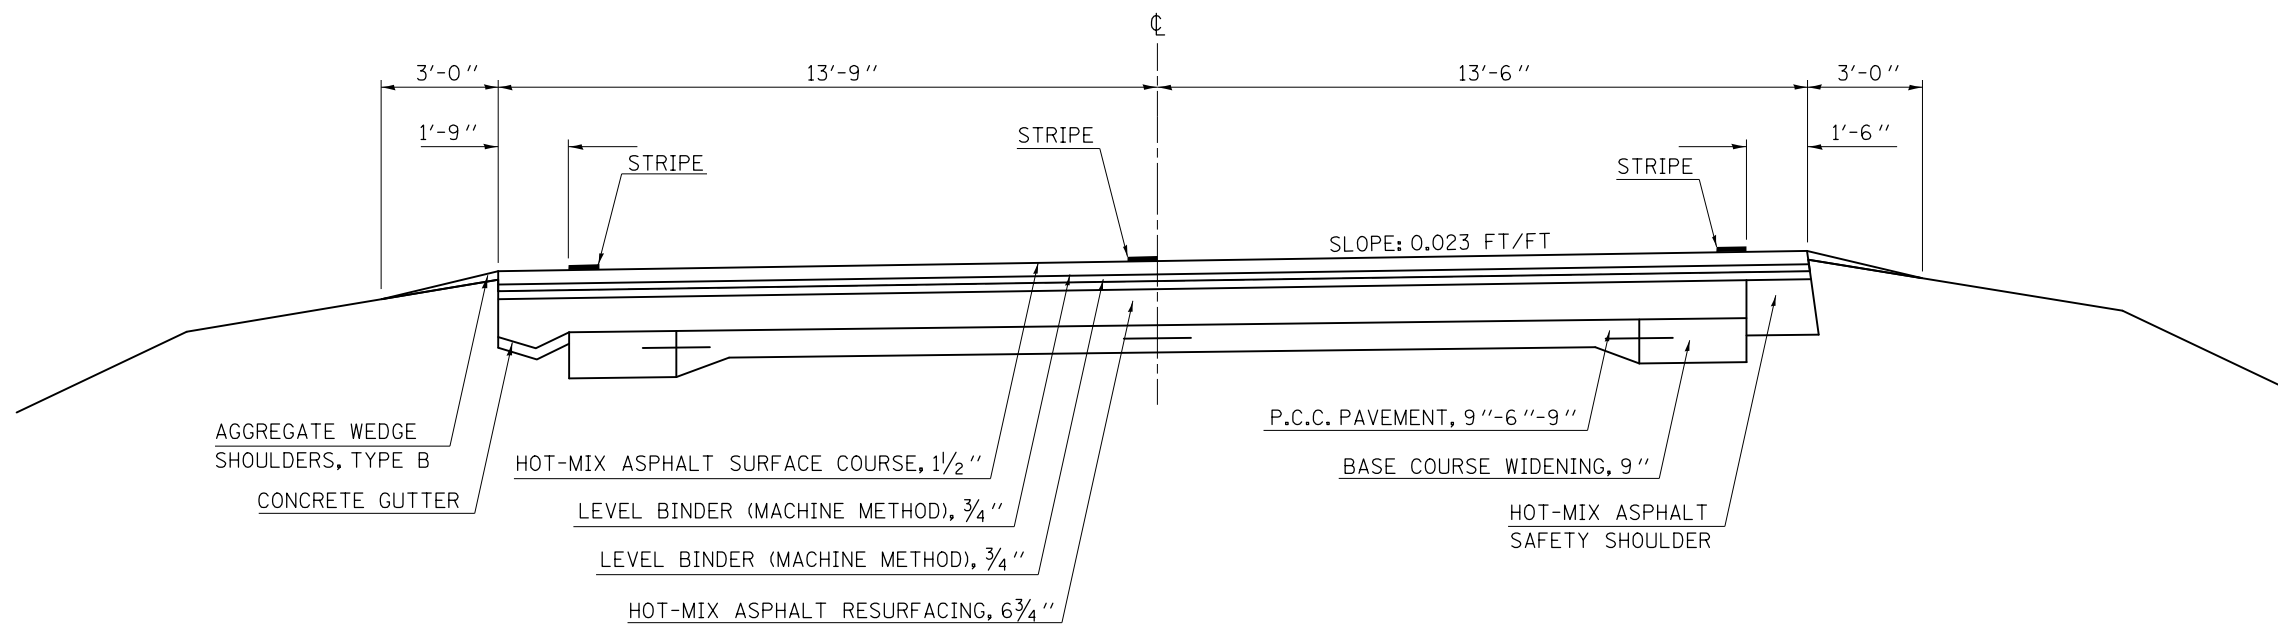

• D5 CRACK & JOINT SEAL 2012-2

FILE NAME =	USER NAME = ppersonbr	DESIGNED - BS	REVISED -	STATE OF ILLINOIS DEPARTMENT OF TRANSPORTATION	TYPICAL CROSS SECTIONS			F.A. RTE.	SECTION	COUNTY	TOTAL SHEETS	SHEET NO.	
et:\pw\work\p\dot\personbr\d0287987\0570933-sh-typical.dgn		DRAWN - BBP	REVISED -		SCALE: NONE	SHEET 2	OF 2 SHEETS	STA.	TO STA.	VAR.		24	14
	PLOT SCALE = 40.0000' / in.	CHECKED -	REVISED -										
	PLOT DATE = 1/27/2012	DATE - 01/09/12	REVISED -										
												CONTRACT NO. 70933	
												ILLINOIS FED. AID PROJECT	