



PLAN	SURVEYED	DATE
	PLOTTED	BY
	GRADES CHECKED	
	STRUCTURE NOTATIONS CHECKED	
	NOTE BOOK NO.	
	FILE NAME	

PROFILE	SURVEYED	DATE
	PLOTTED	BY
	GRADES CHECKED	
	STRUCTURE NOTATIONS CHECKED	
	NOTE BOOK NO.	
	FILE NAME	

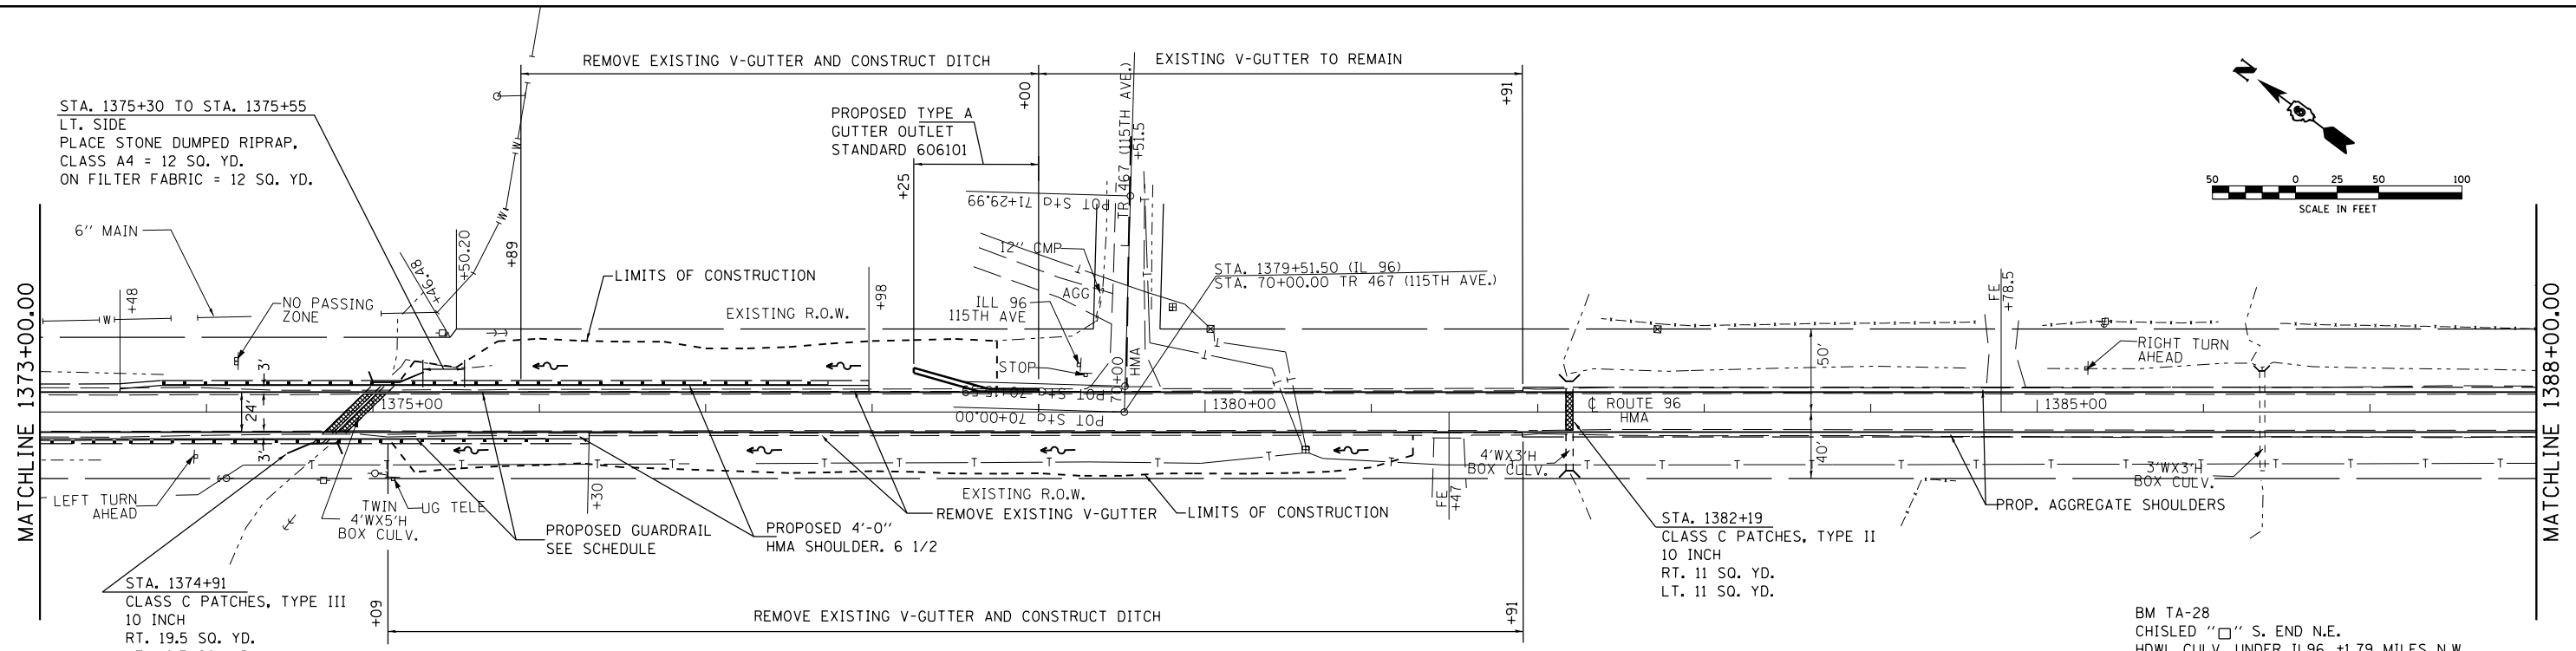

BM TA-28
CHISLED "□" S. END N.E.
HDWL CULV. UNDER IL96 ±1.79 MILES N.W.
FROM PIKE/CALHOUN CO. LINE, 1ST CULV.
NW OF TR 115TH AVE.
STA. ±1375+16 L.T.
ELEV. 469.250 (NAVO 88)

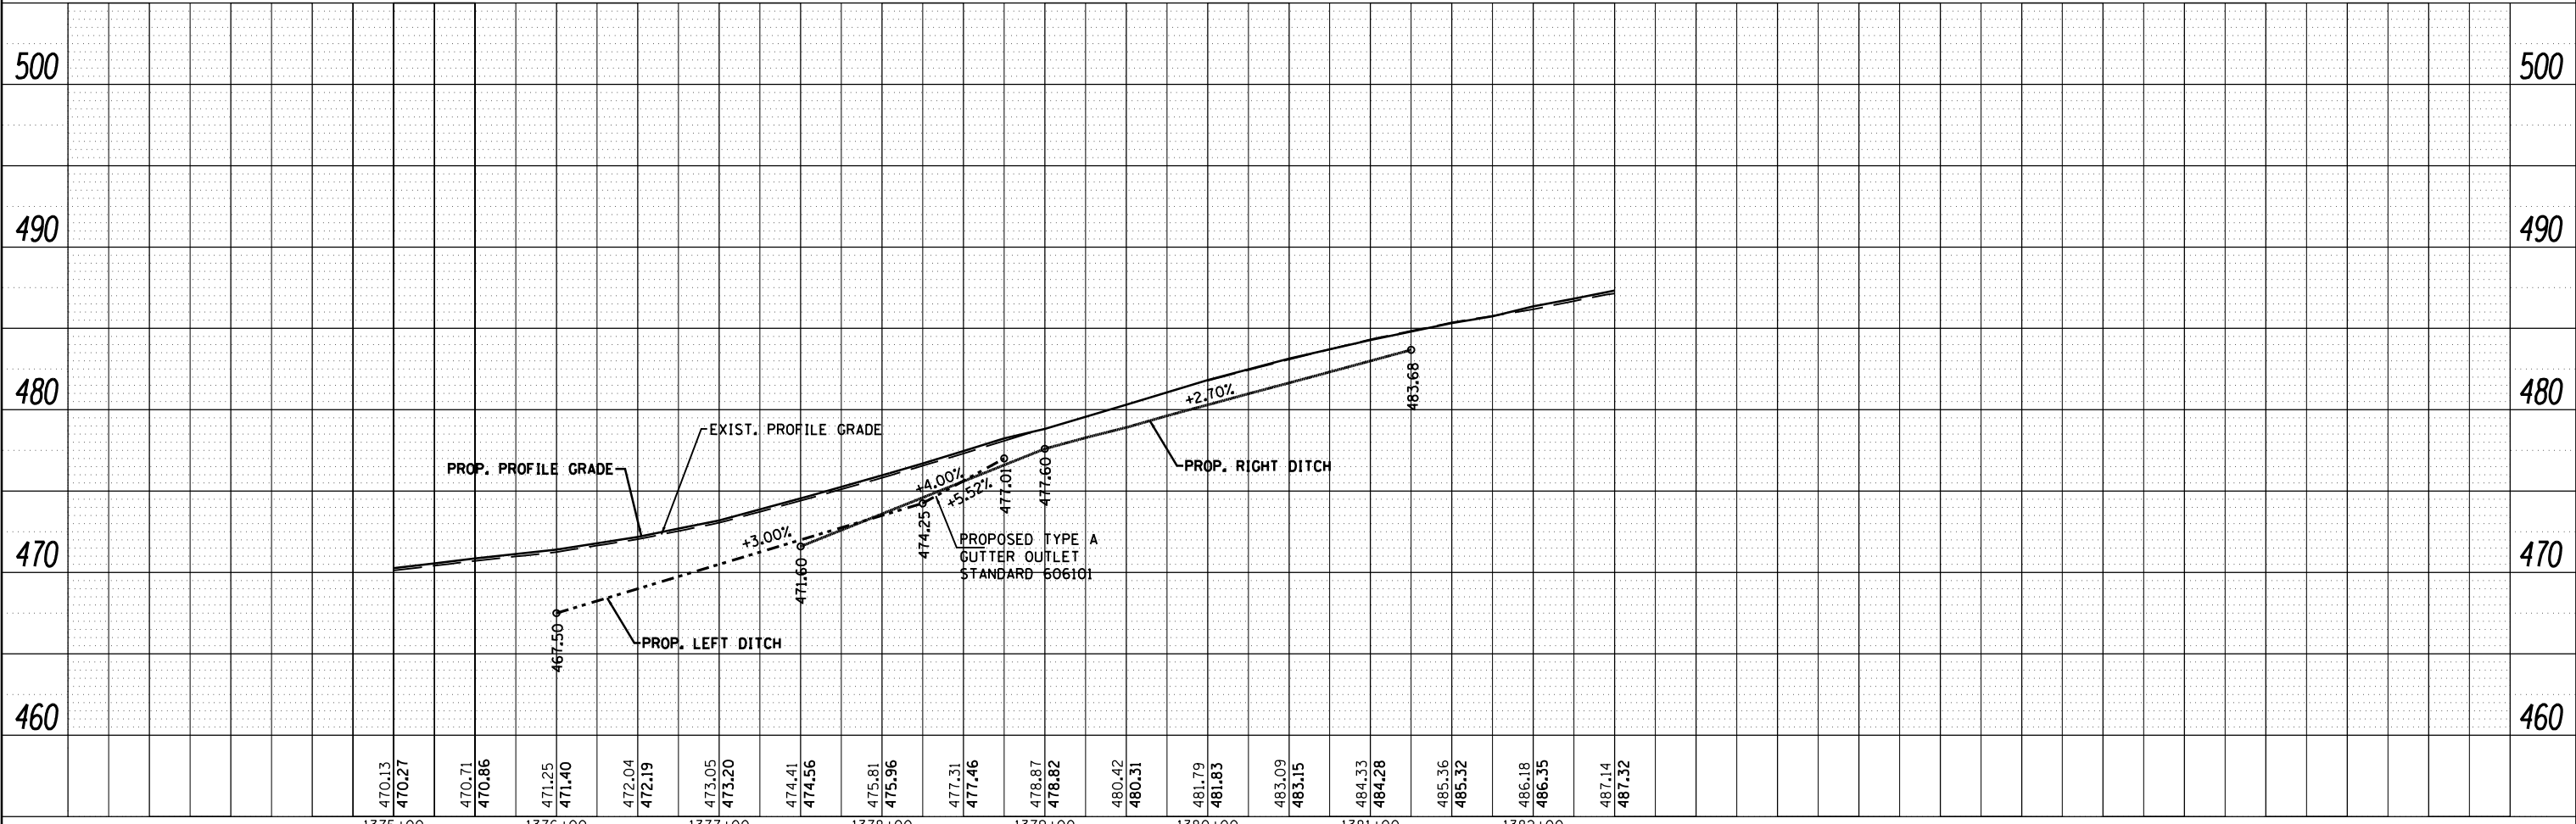

FILE NAME =	USER NAME = sparksq	DESIGNED -	REVISED -	STATE OF ILLINOIS DEPARTMENT OF TRANSPORTATION	PLAN & PROFILE SHEET	F.A.P. R.E.	SECTION	COUNTY	TOTAL SHEETS	SHEET NO.
c:\pwork\pwork\sparksq\d0216263\0672243-sht-p&p.dgn		DRAWN -	REVISED -			304	4RS-3, BR-1	PIKE	41	21
PLOT SCALE = 100.0000' / in.		CHECKED -	REVISED -			CONTRACT NO. 72243				
PLOT DATE = Feb-07-2012 02:52:54PM		DATE -	REVISED -			ILLINOIS FED. AID PROJECT				