


### 35' BUTT-JOINT DETAIL

STA. 1273+10.50 TO STA. 1273+45.50  
 STA. 1471+97.00 TO STA. 1472+32.00

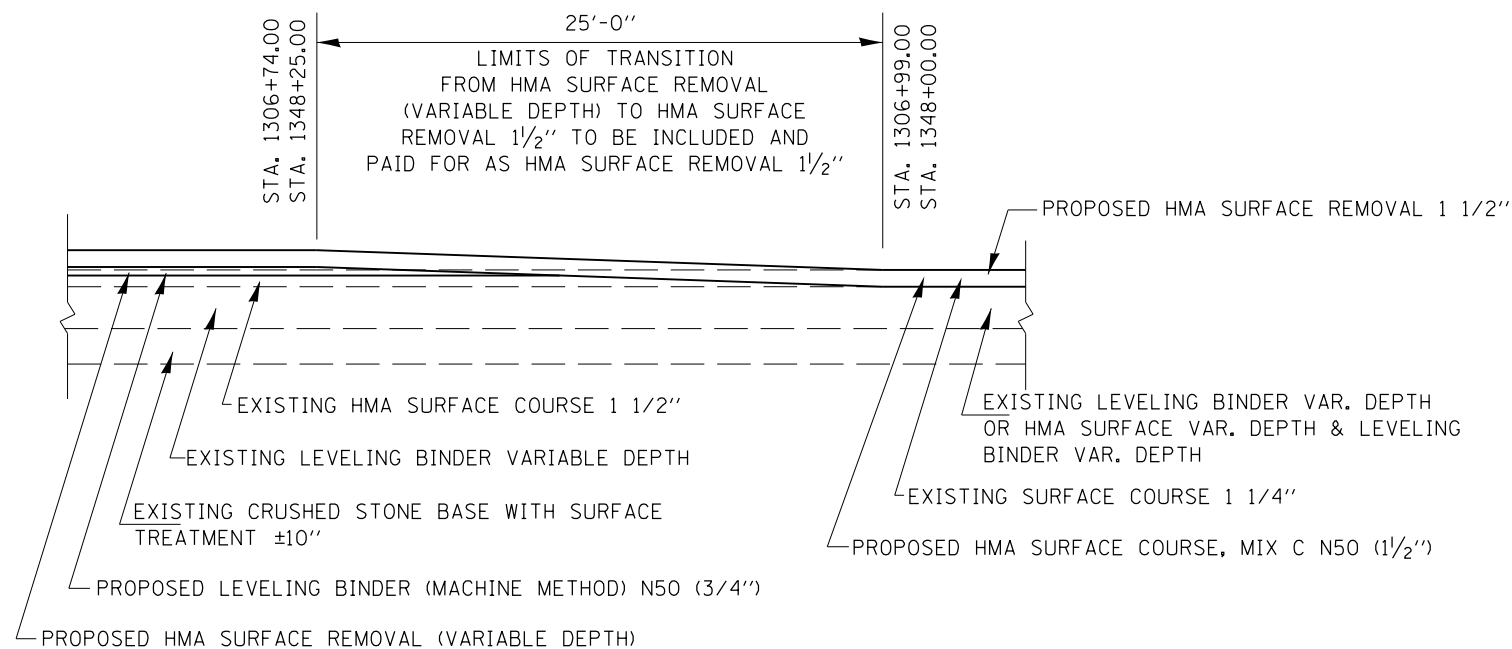

### 25' MILLING TRANSITION DETAIL

STA. 1306+74.00 TO STA. 1306+99.00  
 STA. 1346+00.00 TO STA. 1346+25.00

FILE NAME =	USER NAME = sparksgw	DESIGNED -	REVISED -	<b>STATE OF ILLINOIS DEPARTMENT OF TRANSPORTATION</b>	<b>BUTT-JOINT &amp; MILLING TRANSITION DETAILS</b>			F.A.P. RTE.	SECTION	COUNTY	TOTAL SHEETS	SHEET NO.
ci:\pwork\pwork\sparksgw\0216263\067243-sht-detail.dgn		DRAWN -	REVISED -					304	4RS-3, BR-1	PIKE	41	25
PLOT SCALE = 40.0000' / in.		CHECKED -	REVISED -		SCALE: SHEET NO. OF SHEETS STA. TO STA.			CONTRACT NO. 72243				
PLOT DATE = Feb-07-2012 02:53:02PM		DATE -	REVISED -		ILLINOIS FED. AID PROJECT							