


RT STA 244+66 TO STA 247+66  
 PR GUARDRAIL REMOVAL  
 PR STEEL PLATE BEAM GUARDRAIL,  
 (TY A), 6 FT POSTS  
 PR TRAFFIC BARRIER TERMINAL,  
 TYPE 1 (SP) TANGENT

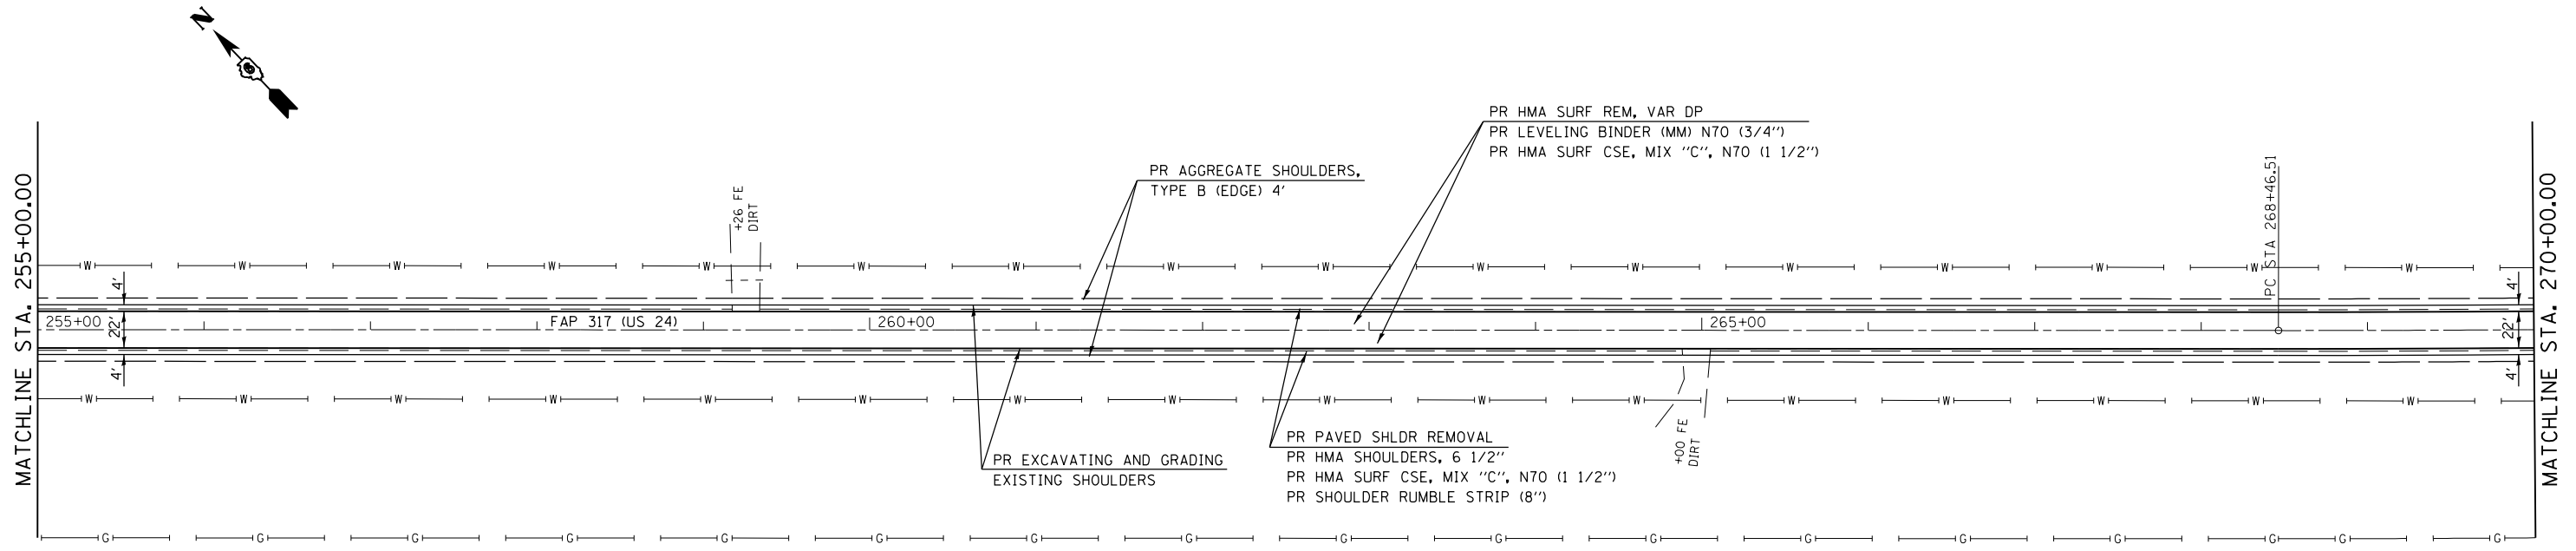

SEE ENTRANCE DETAIL AND  
 SCHEDULES FOR ADDITIONAL  
 INFORMATION

THE TOP 1 1/2" OF HMA SHOULDERS  
 SHALL BE PAVED MONOLITHICALLY WITH  
 THE HMA SURFACE COURSE OF PAVEMENT.

FILE NAME =	USER NAME = sparksgw	DESIGNED -	REVISED -	<b>STATE OF ILLINOIS DEPARTMENT OF TRANSPORTATION</b>	<b>FAP 317 (US 24) PLAN SHEET 50 SCALE</b>			F.A.P. RTE.	SECTION	COUNTY	TOTAL SHEETS	SHEET NO.
ei:\pw\work\p\idot\sparksgw\10215228\0672884-sht-plan.dgn		DRAWN -	REVISED -		317	6RS-4	BROWN	23	13			
	PLOT SCALE = 100.0000' / in.	CHECKED -	REVISED -		SCALE: 1"=50'			CONTRACT NO. 72884				
	PLOT DATE = Feb-06-2012 03:00:03PM	DATE -	REVISED -		SHEET NO. OF SHEETS STA. TO STA.		ILLINOIS FED. AID PROJECT					