


IL 10, WEST LEG

- PROPOSED PAVEMENT REMOVAL (SAWCUTS INCLUDED IN COSTS FOR REMOVAL)
- PROPOSED CONCRETE MEDIAN OR ISLAND REMOVAL AND OR CONCRETE CURB & GUTTER REMOVAL
- PROPOSED CONCRETE CURB/GUTTER REMOVAL
- PROPOSED CONCRETE CORRUGATED MEDIAN REMOVAL

EXIST. CURVE 2
PI STA. = 4+50.00
Δ = 16° 50' 59" (LT)
D = 2° 28' 40"
R = 2,312.47'
T = 342.50'
L = 680.06'
E = 25.23'
e = ----
T.R. = ----
S.E. RUN = ----
P.C. STA. = 1+07.50
P.T. STA. = 7+87.56

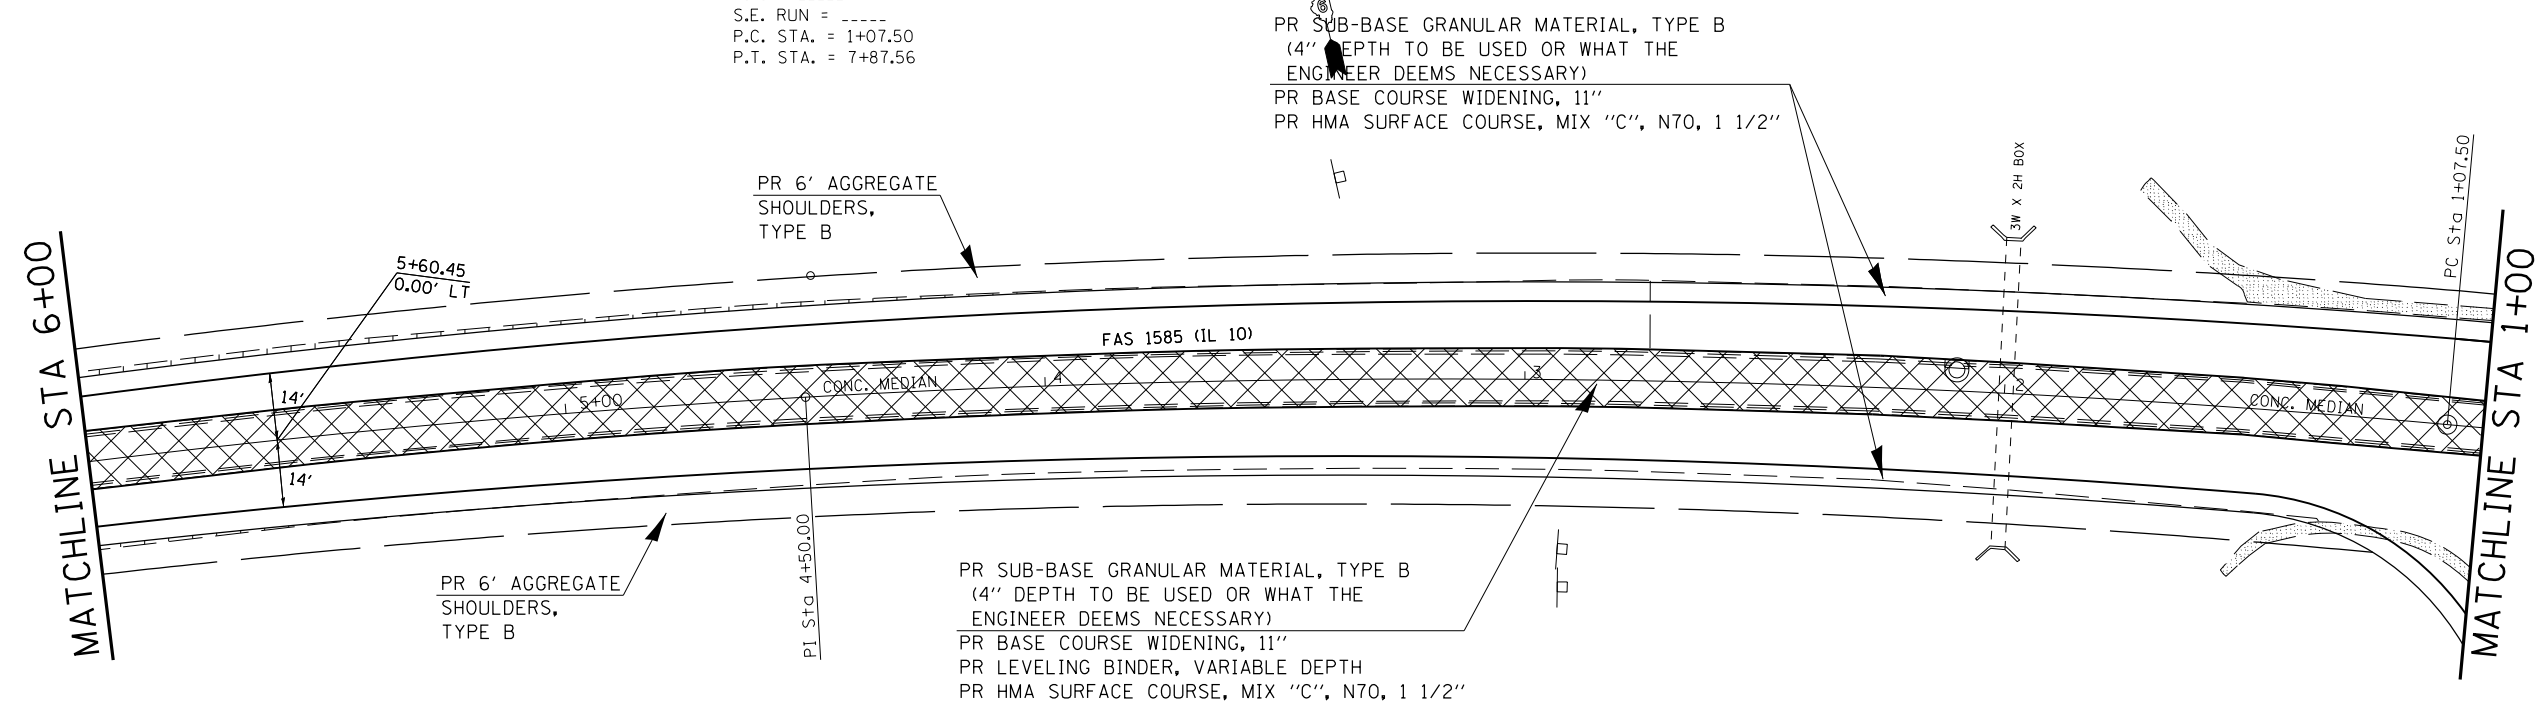

-- (E)RS-4, (G)RS-6I & (F)RS-3, I-1
--- MASON & MENARD

FILE NAME =	USER NAME = sparksgw	DESIGNED - RTS	REVISED -	STATE OF ILLINOIS DEPARTMENT OF TRANSPORTATION	IL 29 / IL 10 INTERSECTION PLAN DETAILS			F.A.P. RTE. 658	SECTION .	COUNTY ..	TOTAL SHEETS 106	SHEET NO. 43
ei:\pwork\pwork\sparksgw\10283522\0672\F04-Urban Plan Sheets.dgn		DRAWN - RTS	REVISED -		SCALE:	SHEET 4	OF 5 SHEETS	STA.	TO STA.	CONTRACT NO. 72F04		
PLOT SCALE = 40.0000' / in.		CHECKED -	REVISED -		ILLINOIS FED. AID PROJECT							
PLOT DATE = Feb-27-2012 02:05:12PM		DATE -	REVISED -									