



PLAN	SURVEYED	BY	DATE
	PLOTTED		
	NOTE BOOK		
	NO.		
	ALIGNED		
	CHECKED		
	FILE NAME		

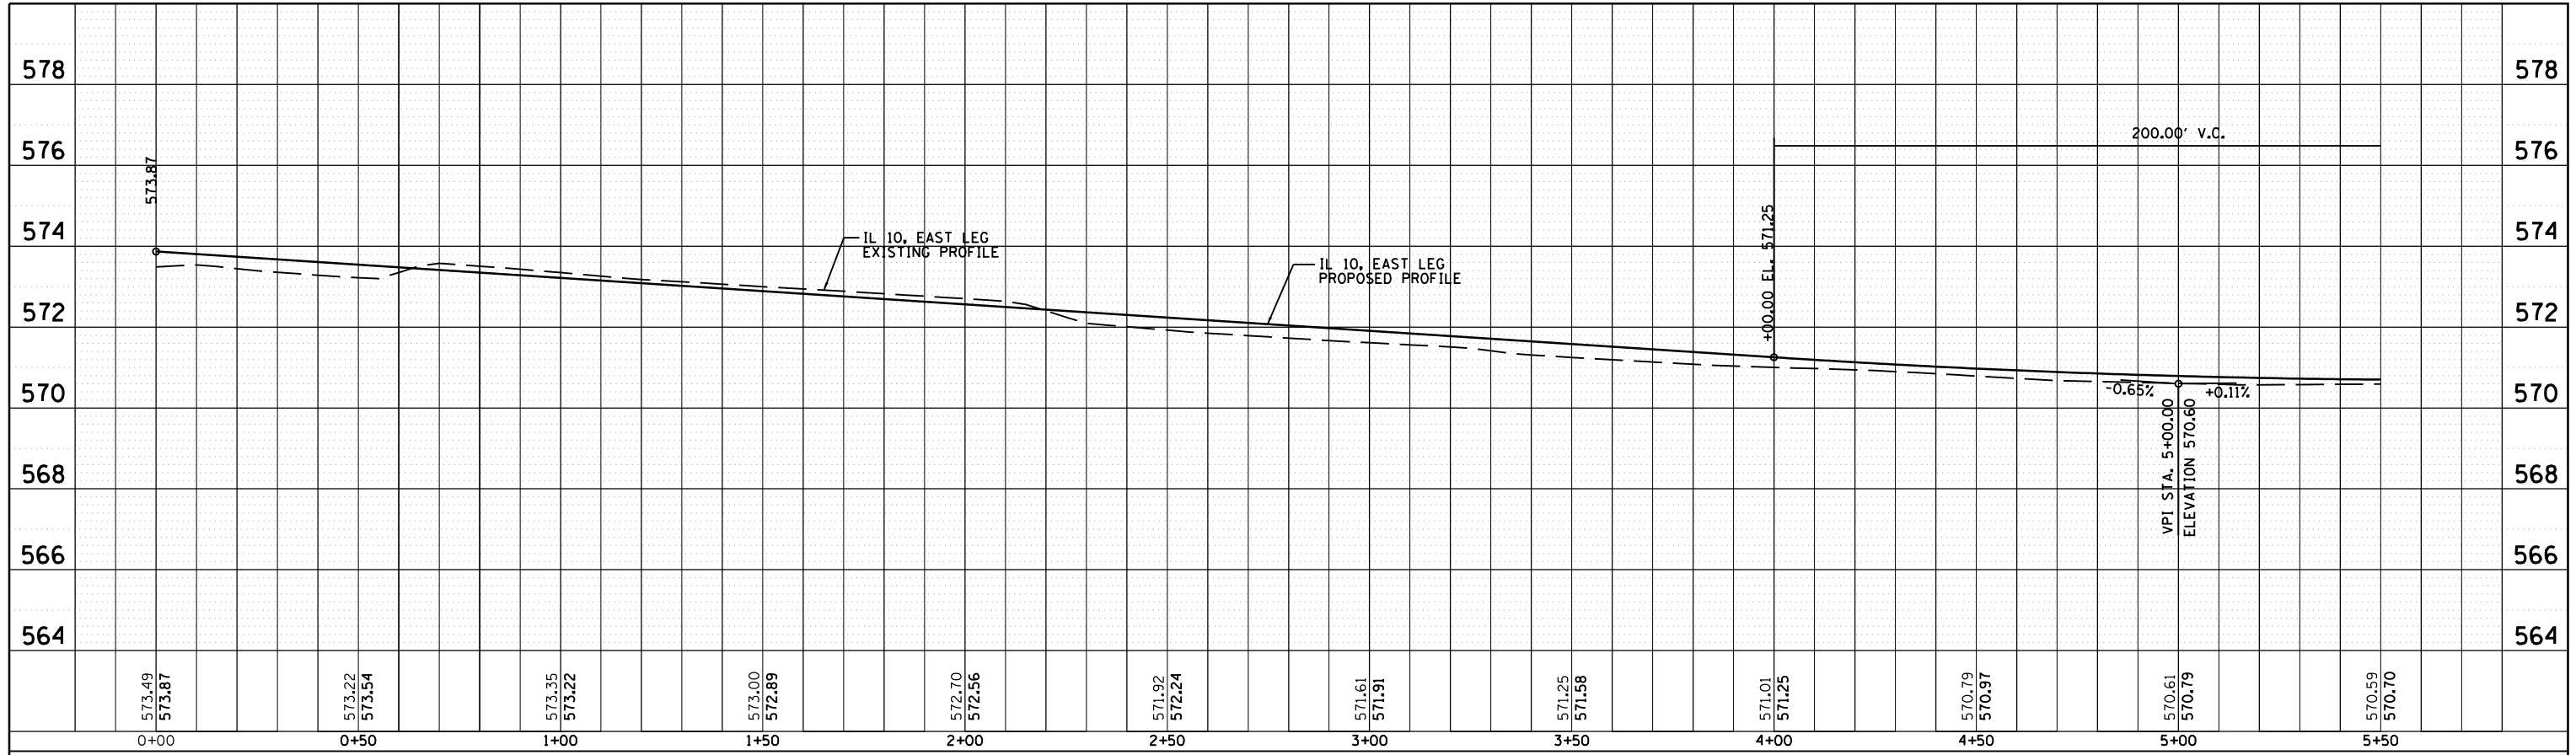

PROFILE	SURVEYED	BY	DATE
	PLOTTED		
	GRADES CHECKED		
	NO.		
	STRUCTURE		
	NOTATIONS CHECKED		

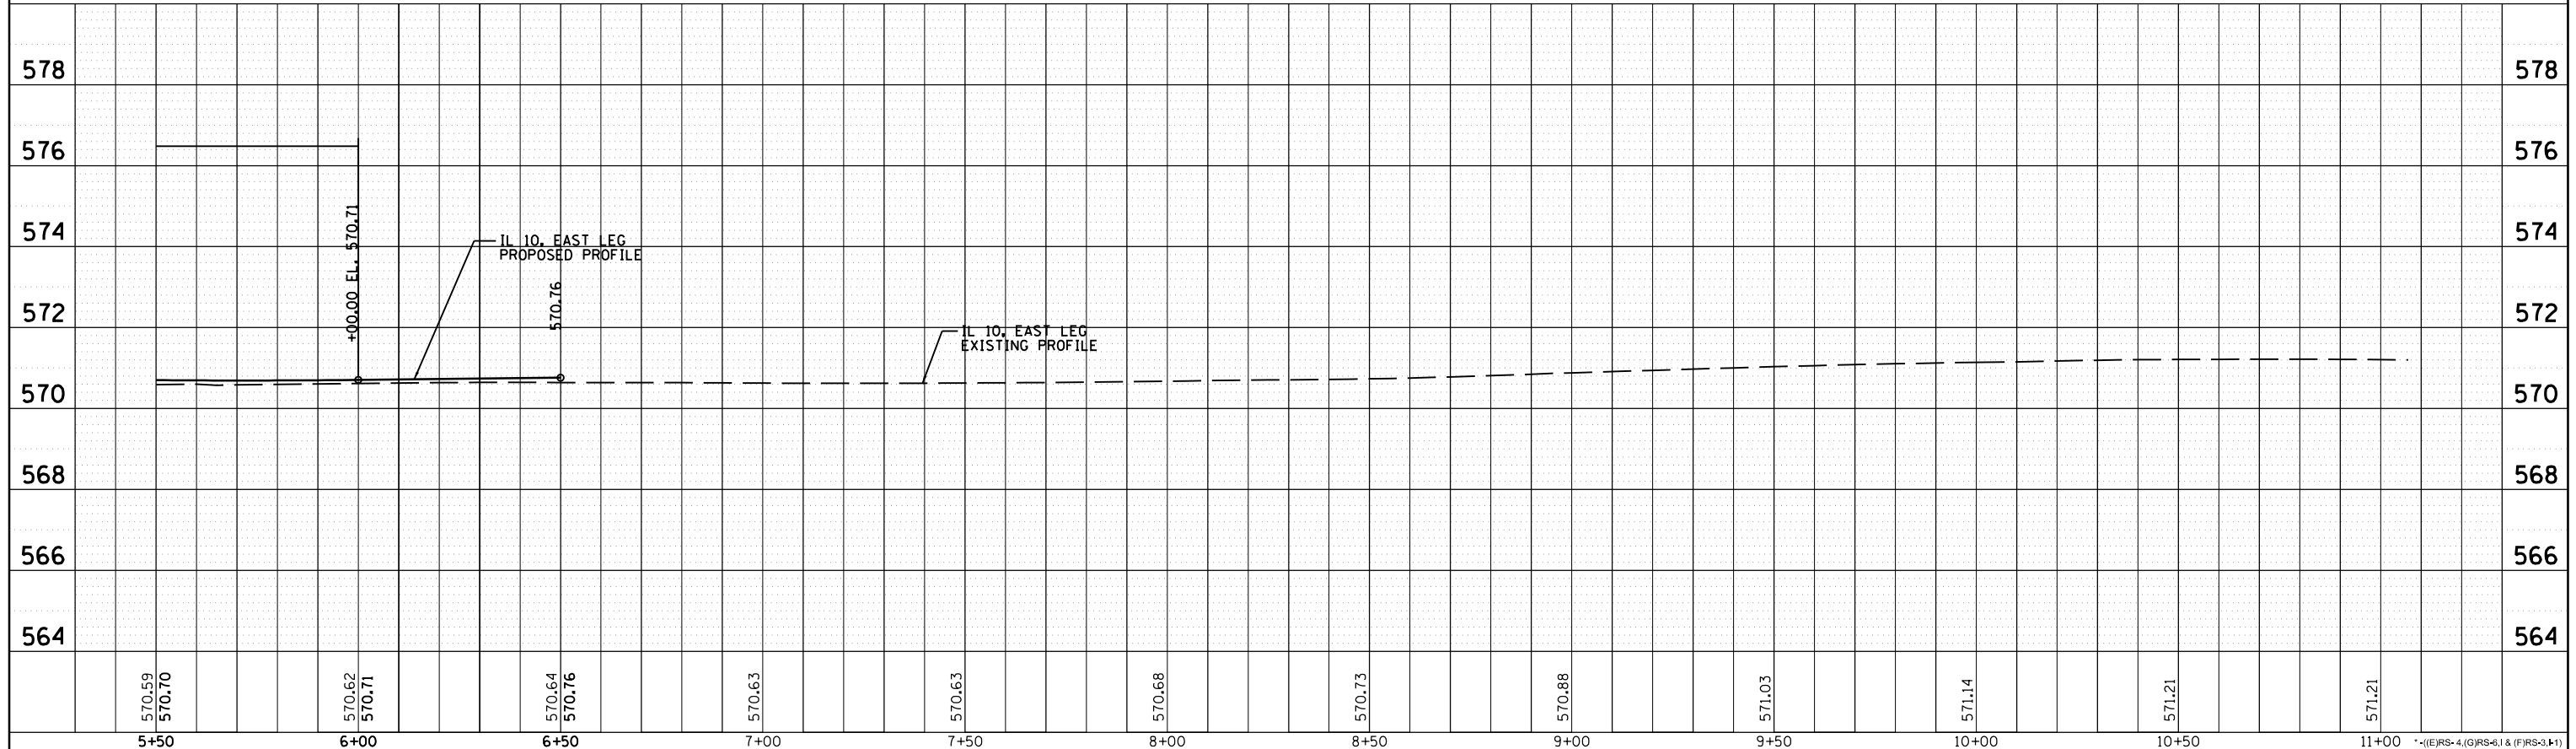

FILE NAME =	USER NAME = sparksgw	DESIGNED -	REVISED -	STATE OF ILLINOIS DEPARTMENT OF TRANSPORTATION	IL 10 PROPOSED PROFILES		F.A.P. RTE.	SECTION	COUNTY	TOTAL SHEETS	SHEET NO.
c:\pwork\pwork\sparksgw\d0283522\0672204-sh-t-PROFILES.dgn		DRAWN -	REVISED -		658		MASON/MENAR	106	46		
PLOT SCALE = 40.0000' / in.		CHECKED -	REVISED -		CONTRACT NO. 72F04						
PLOT DATE = Feb-27-2012 02:05:17PM		DATE -	REVISED -		ILLINOIS FED. AID PROJECT						