
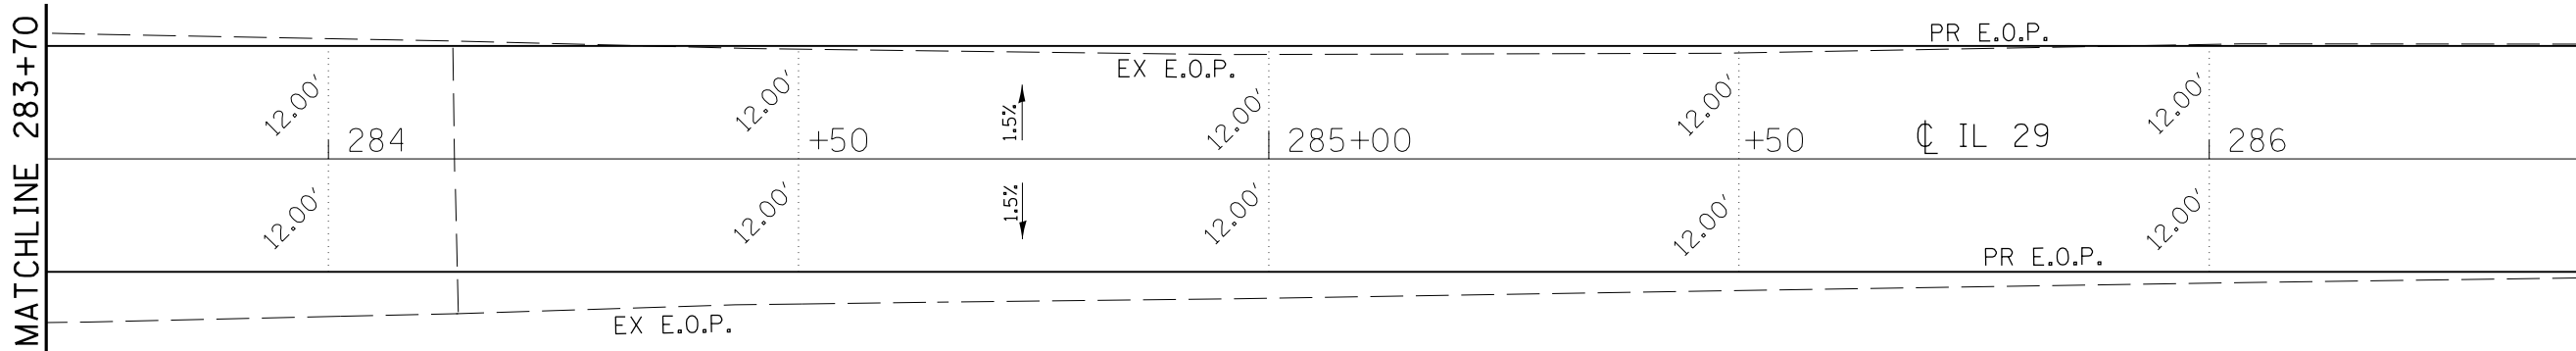


IL 29 NORTH LEG

$\frac{+XX.XX}{XXX.XX}$ = CL STATION
 PROPOSED ELEVATION
 $\frac{+X.XX'}{}$ = CL TO EDGE OF PAVEMENT
 DISTANCE

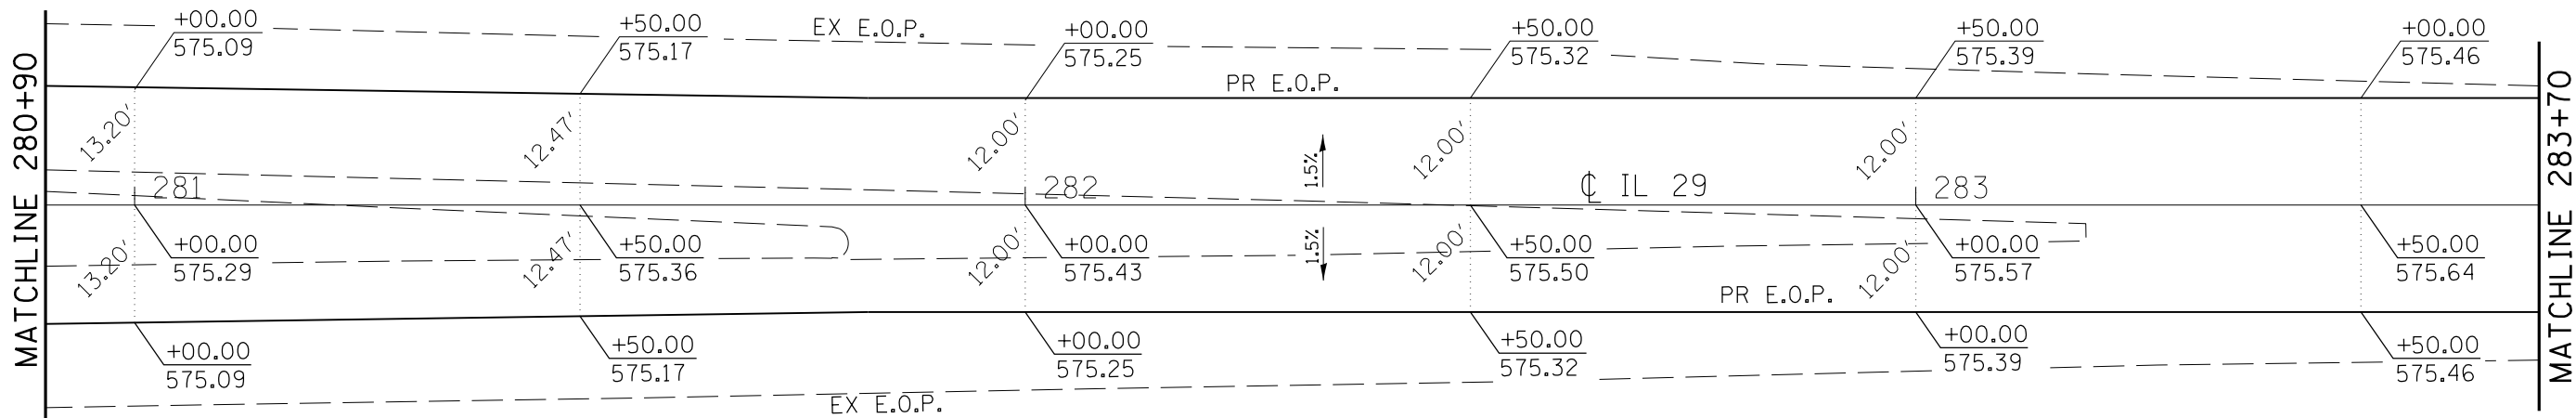

*(E)RS-4, (G)RS-6, I & (F)RS-3, I-1
 **-MASON, MENARD

FILE NAME =	USER NAME = sparksgw	DESIGNED - RTS	REVISED -
ei:\pwork\midot\sparksgw\10283522\0672\F04-Intersect Elev.dgn		DRAWN - RTS	REVISED -
	PLOT SCALE = 20.0000' / in.	CHECKED -	REVISED -
	PLOT DATE = Feb-27-2012 02:05:25PM	DATE - 1-14-201	REVISED -

STATE OF ILLINOIS
DEPARTMENT OF TRANSPORTATION

IL 10 /IL 29 INTERSECTION
ELEVATION DETAILS

SCALE: SHEET 5 OF 5 SHEETS STA. TO STA.

F.A.P. RTE.	SECTION	COUNTY	TOTAL SHEETS	SHEET NO.
658	*	**	106	52
CONTRACT NO. 72F04				
ILLINOIS FED. AID PROJECT				