


DATE	
BY	
ORIGINAL SURVEY NO.	
DESIGNED	
DRAWN	
CHECKED	
DATE	

DATE	
BY	
ORIGINAL SURVEY NO.	
DESIGNED	
DRAWN	
CHECKED	
DATE	

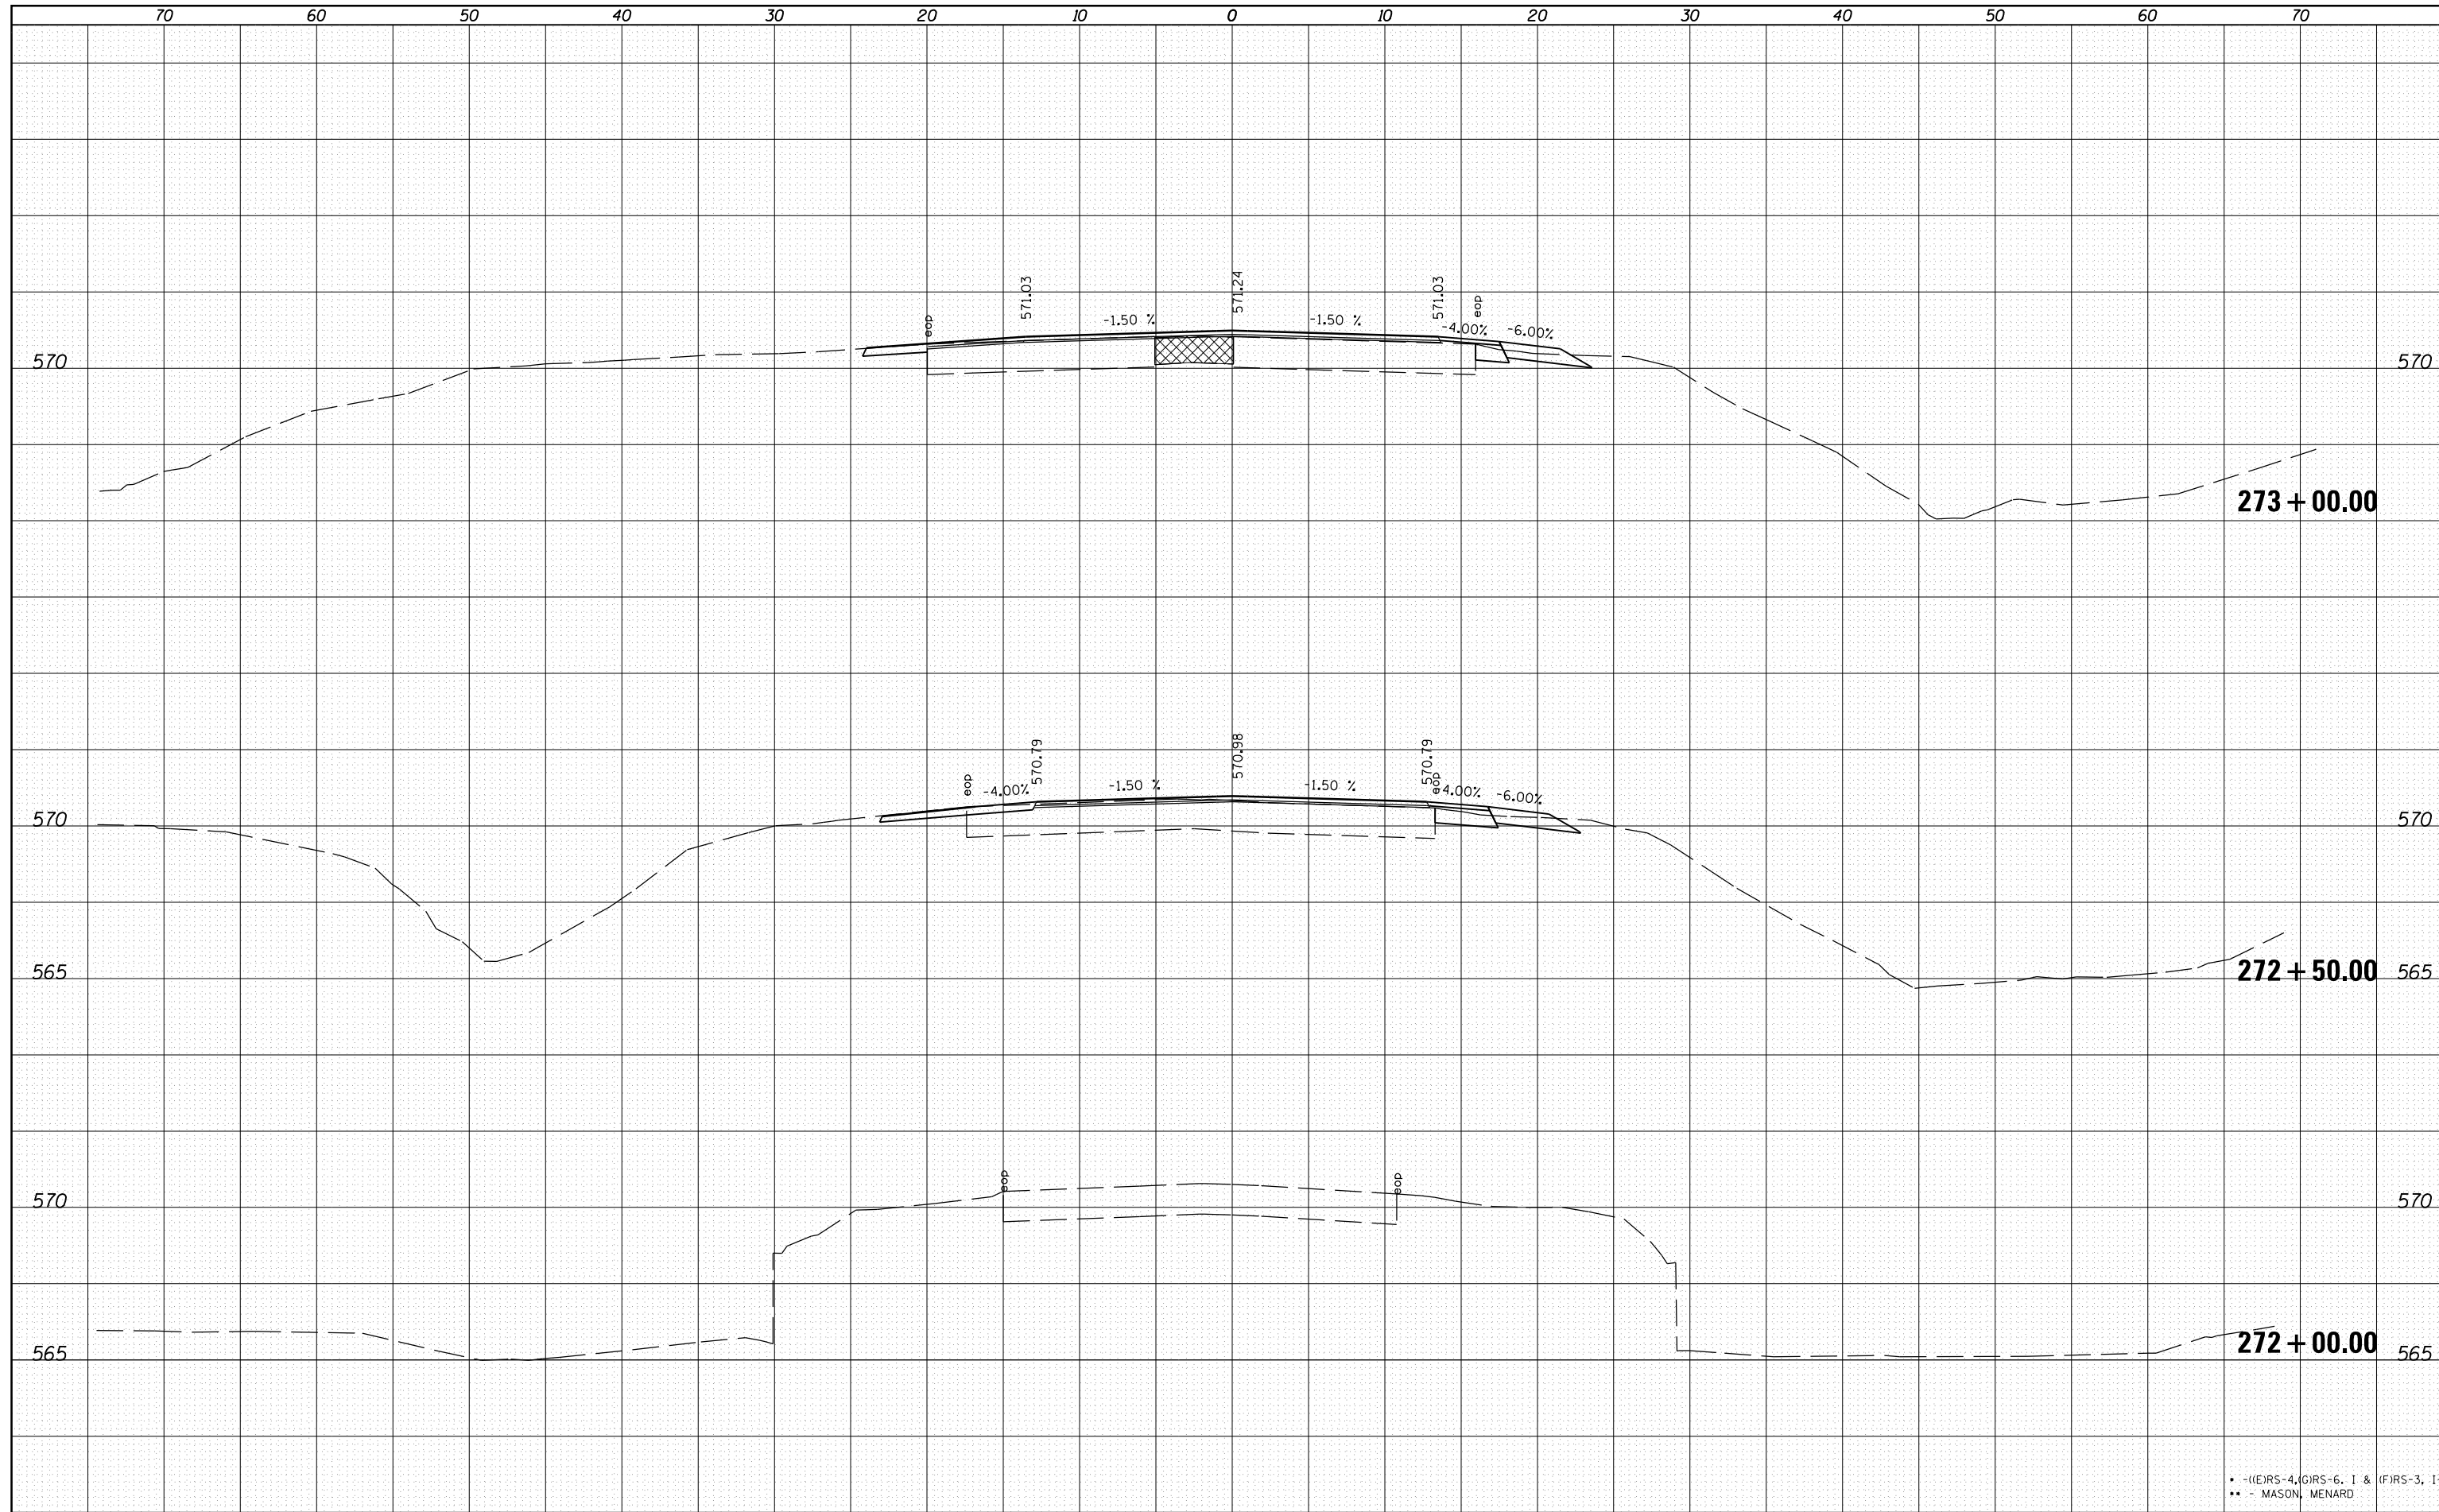

• - ((E)RS-4, (G)RS-6, I & (F)RS-3, I-1  
 \*\* - MASON, MENARD

FILE NAME =	USER NAME = sparksgw	DESIGNED -	REVISIED -
c:\pw\work\p\dot\sparksgw\d0283522\0672F04-sh		DRAWN -	REVISIED -
		CHECKED -	REVISIED -
		DATE -	REVISIED -

**STATE OF ILLINOIS  
 DEPARTMENT OF TRANSPORTATION**

**IL 29 X-SECTIONS**

SCALE: SHEET 1 OF 8 SHEETS STA. 272+00.00 TO STA. 272+50.00

F.A.P. RTE.	SECTION	COUNTY	TOTAL SHEETS	SHEET NO.
658	.	**	106	72
CONTRACT NO. 72F04			ILLINOIS FED. AID PROJECT	